



Springfield

LOOK & FEEL


Organic modernism meets transitional design with southwest influence.

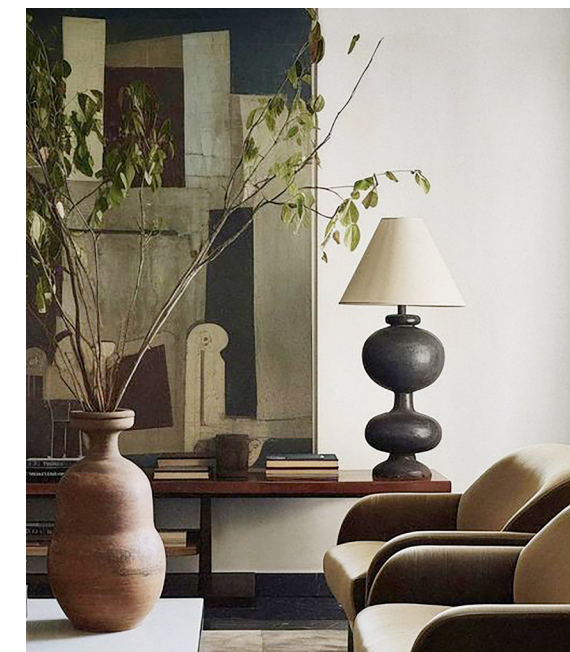

SPACE PLAN

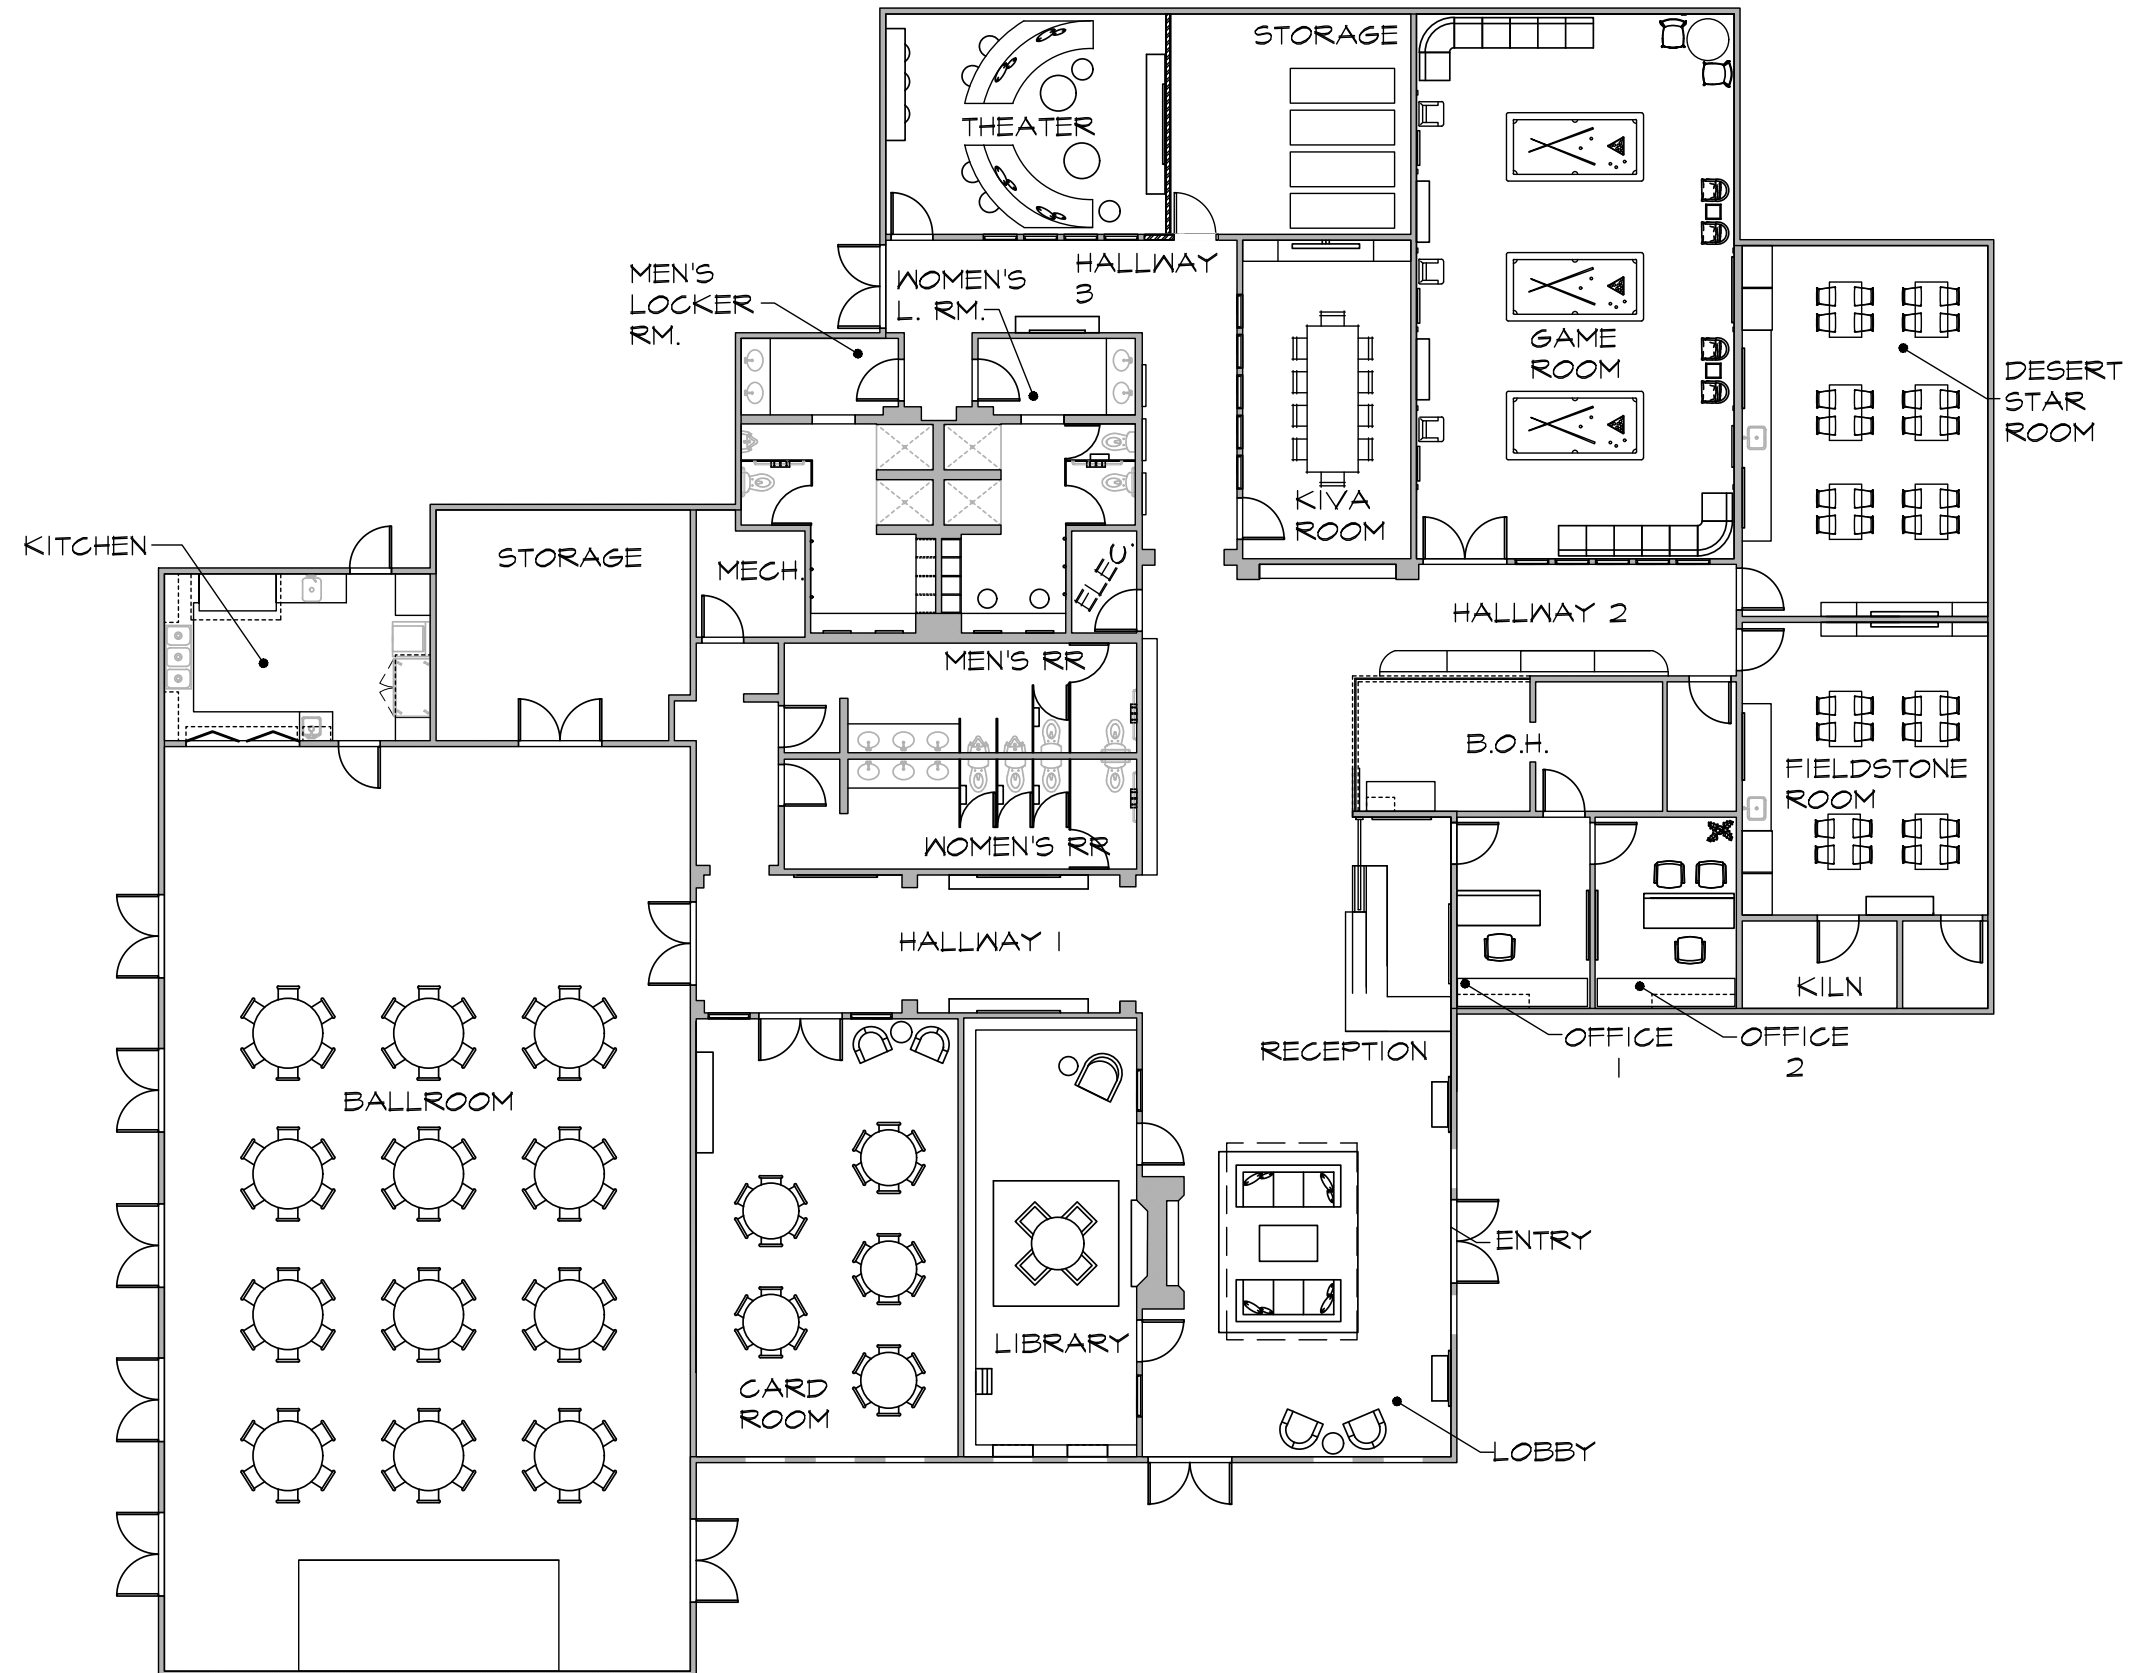

FLOORING FINISH PLAN

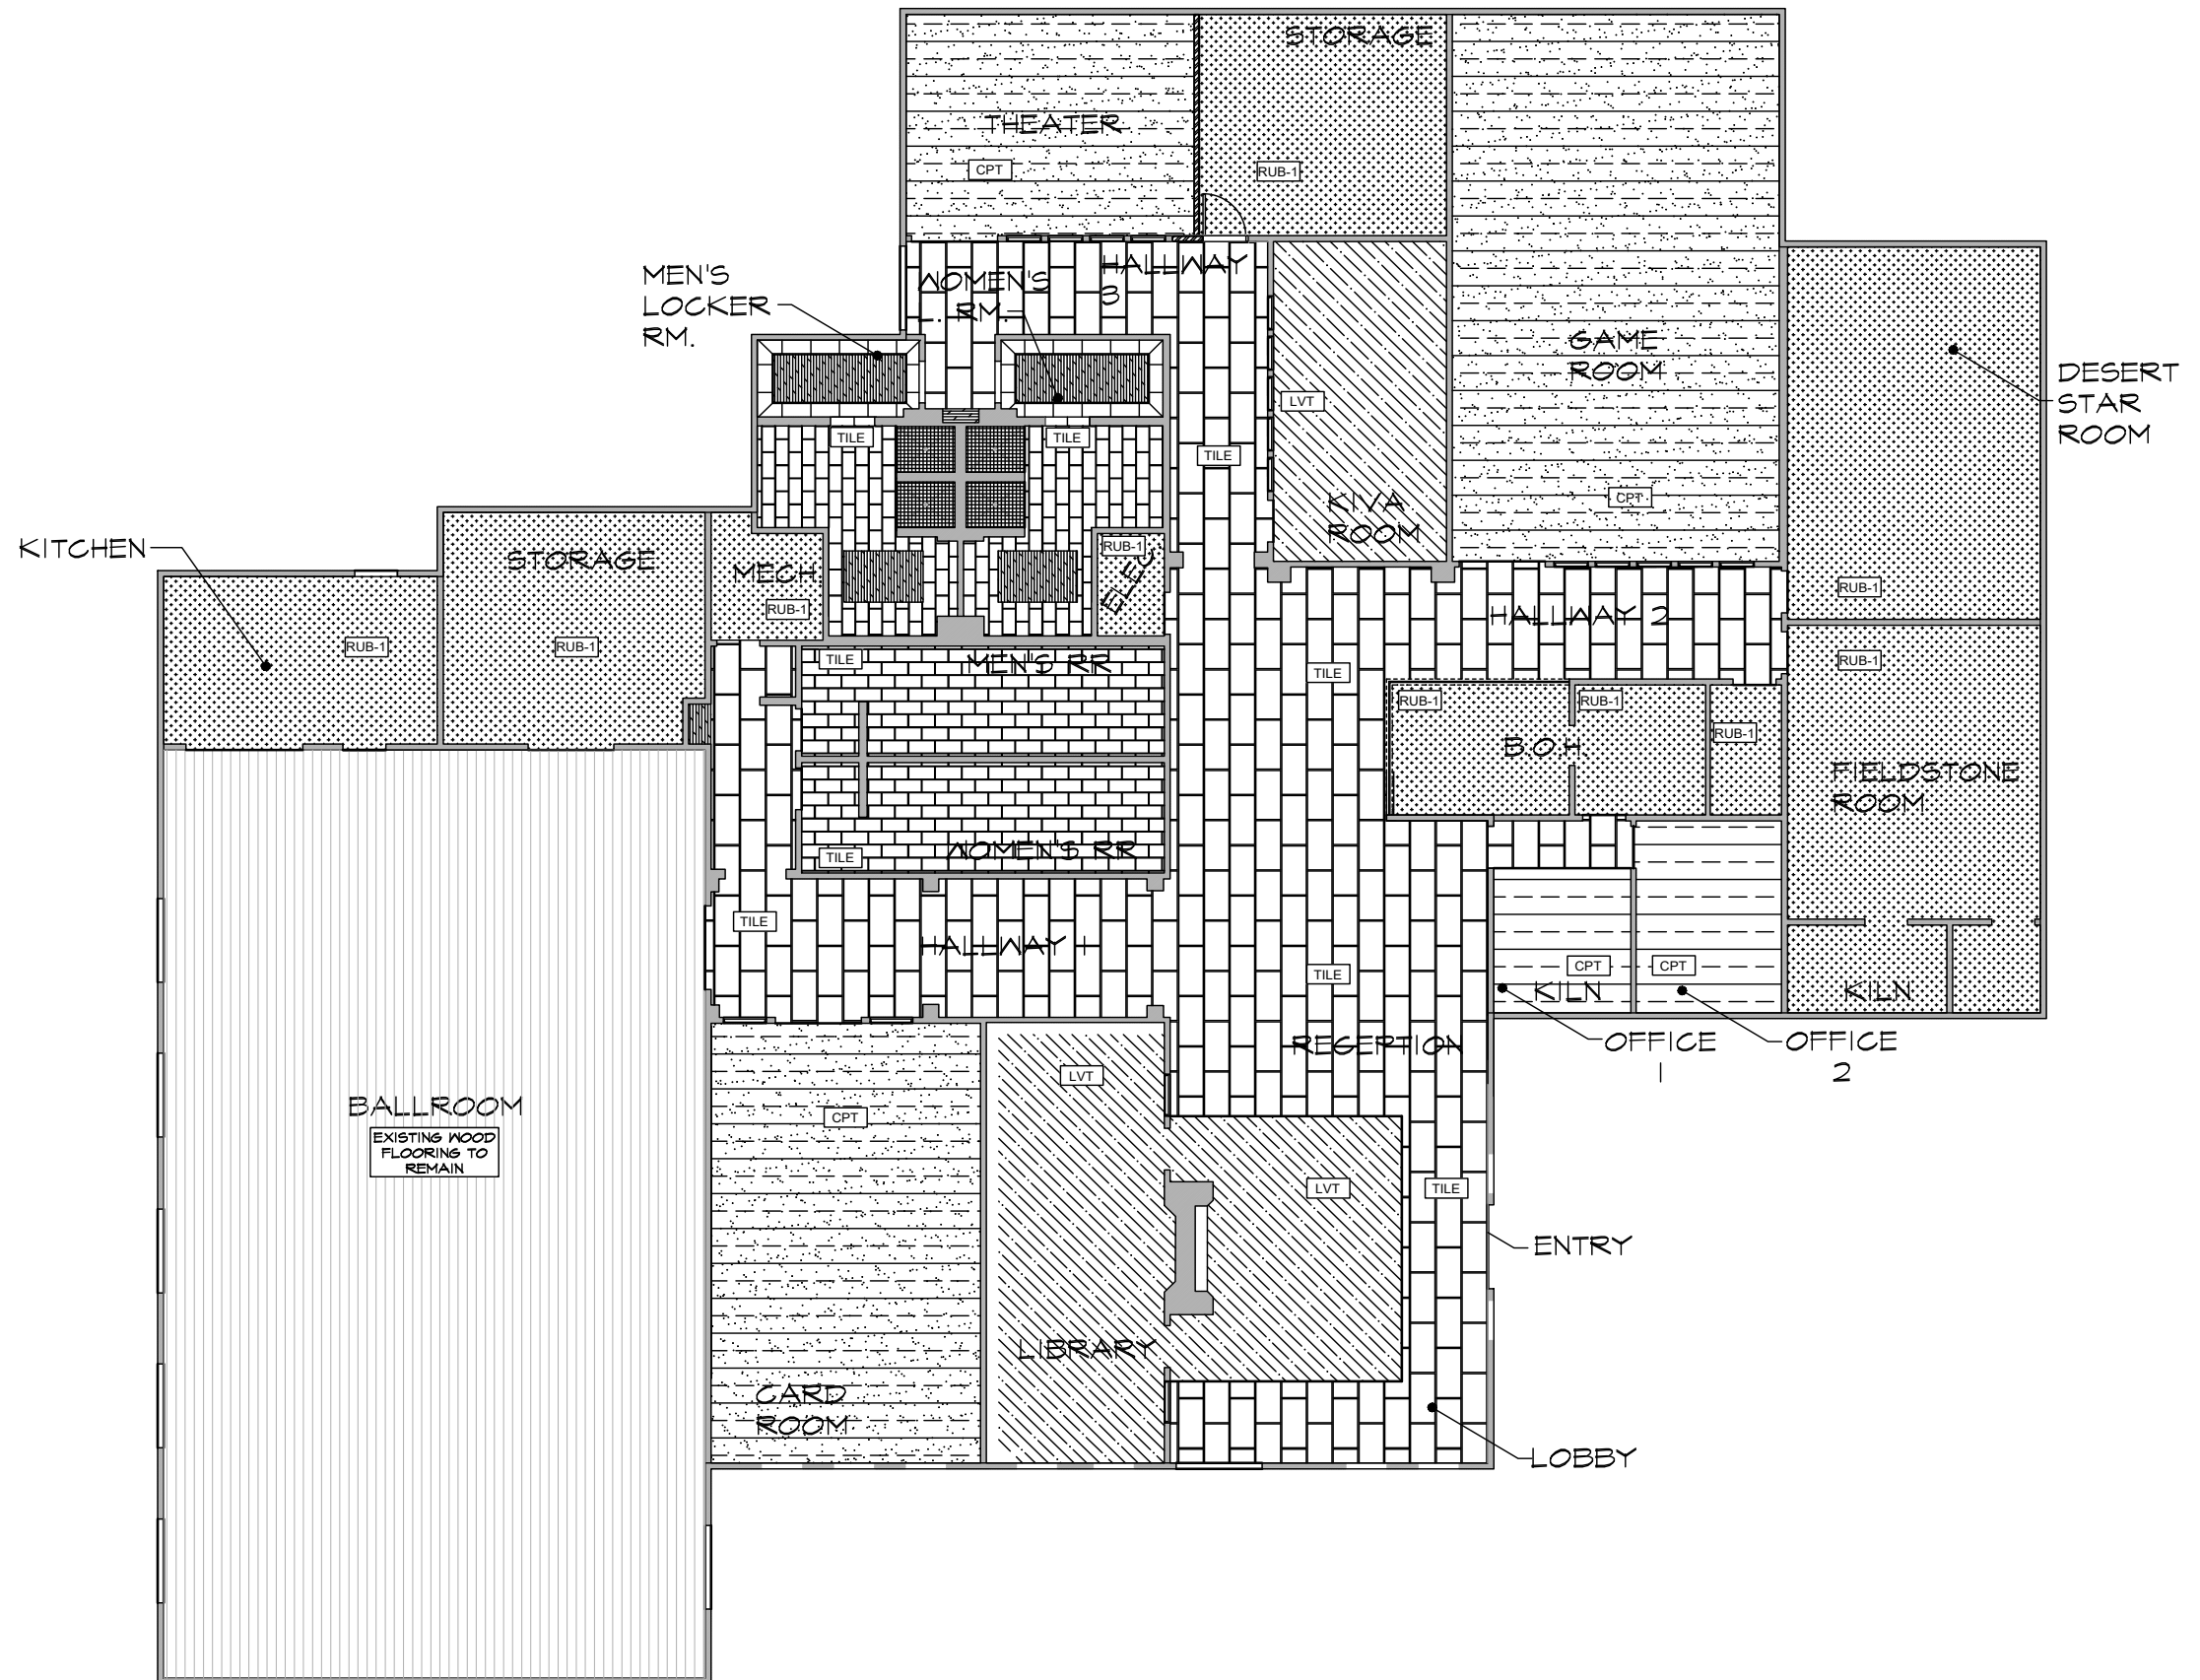


MATERIAL PALETTE



WALL TILE



SOLID SURFACE

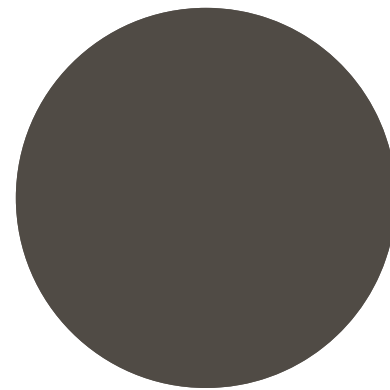


TRIM & DOORS



LVT FLOORING



WALLCOVERING

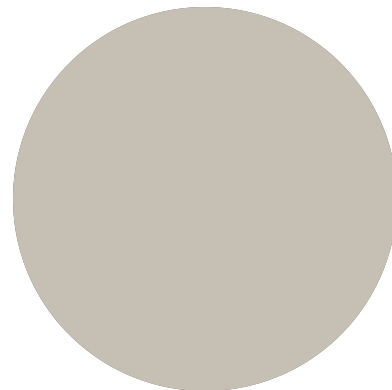

WALL PAINT



BRASS




WALL PANELING



WALL TILE




FLOOR TILE

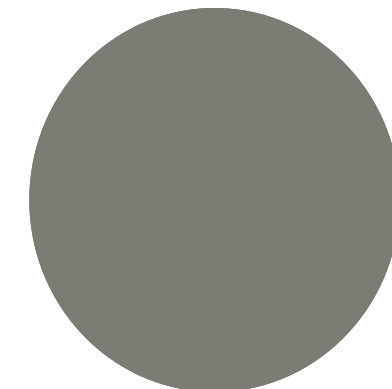

ACCENT PAINT



PORCELAIN TILE

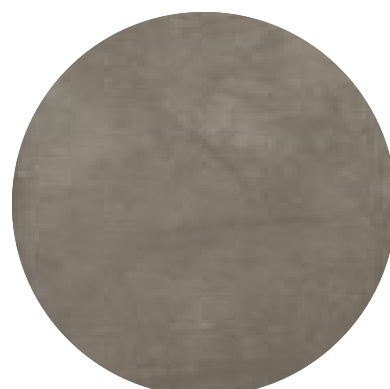

FLOOR TILE




CEILING TILE



CARPET

LOBBY

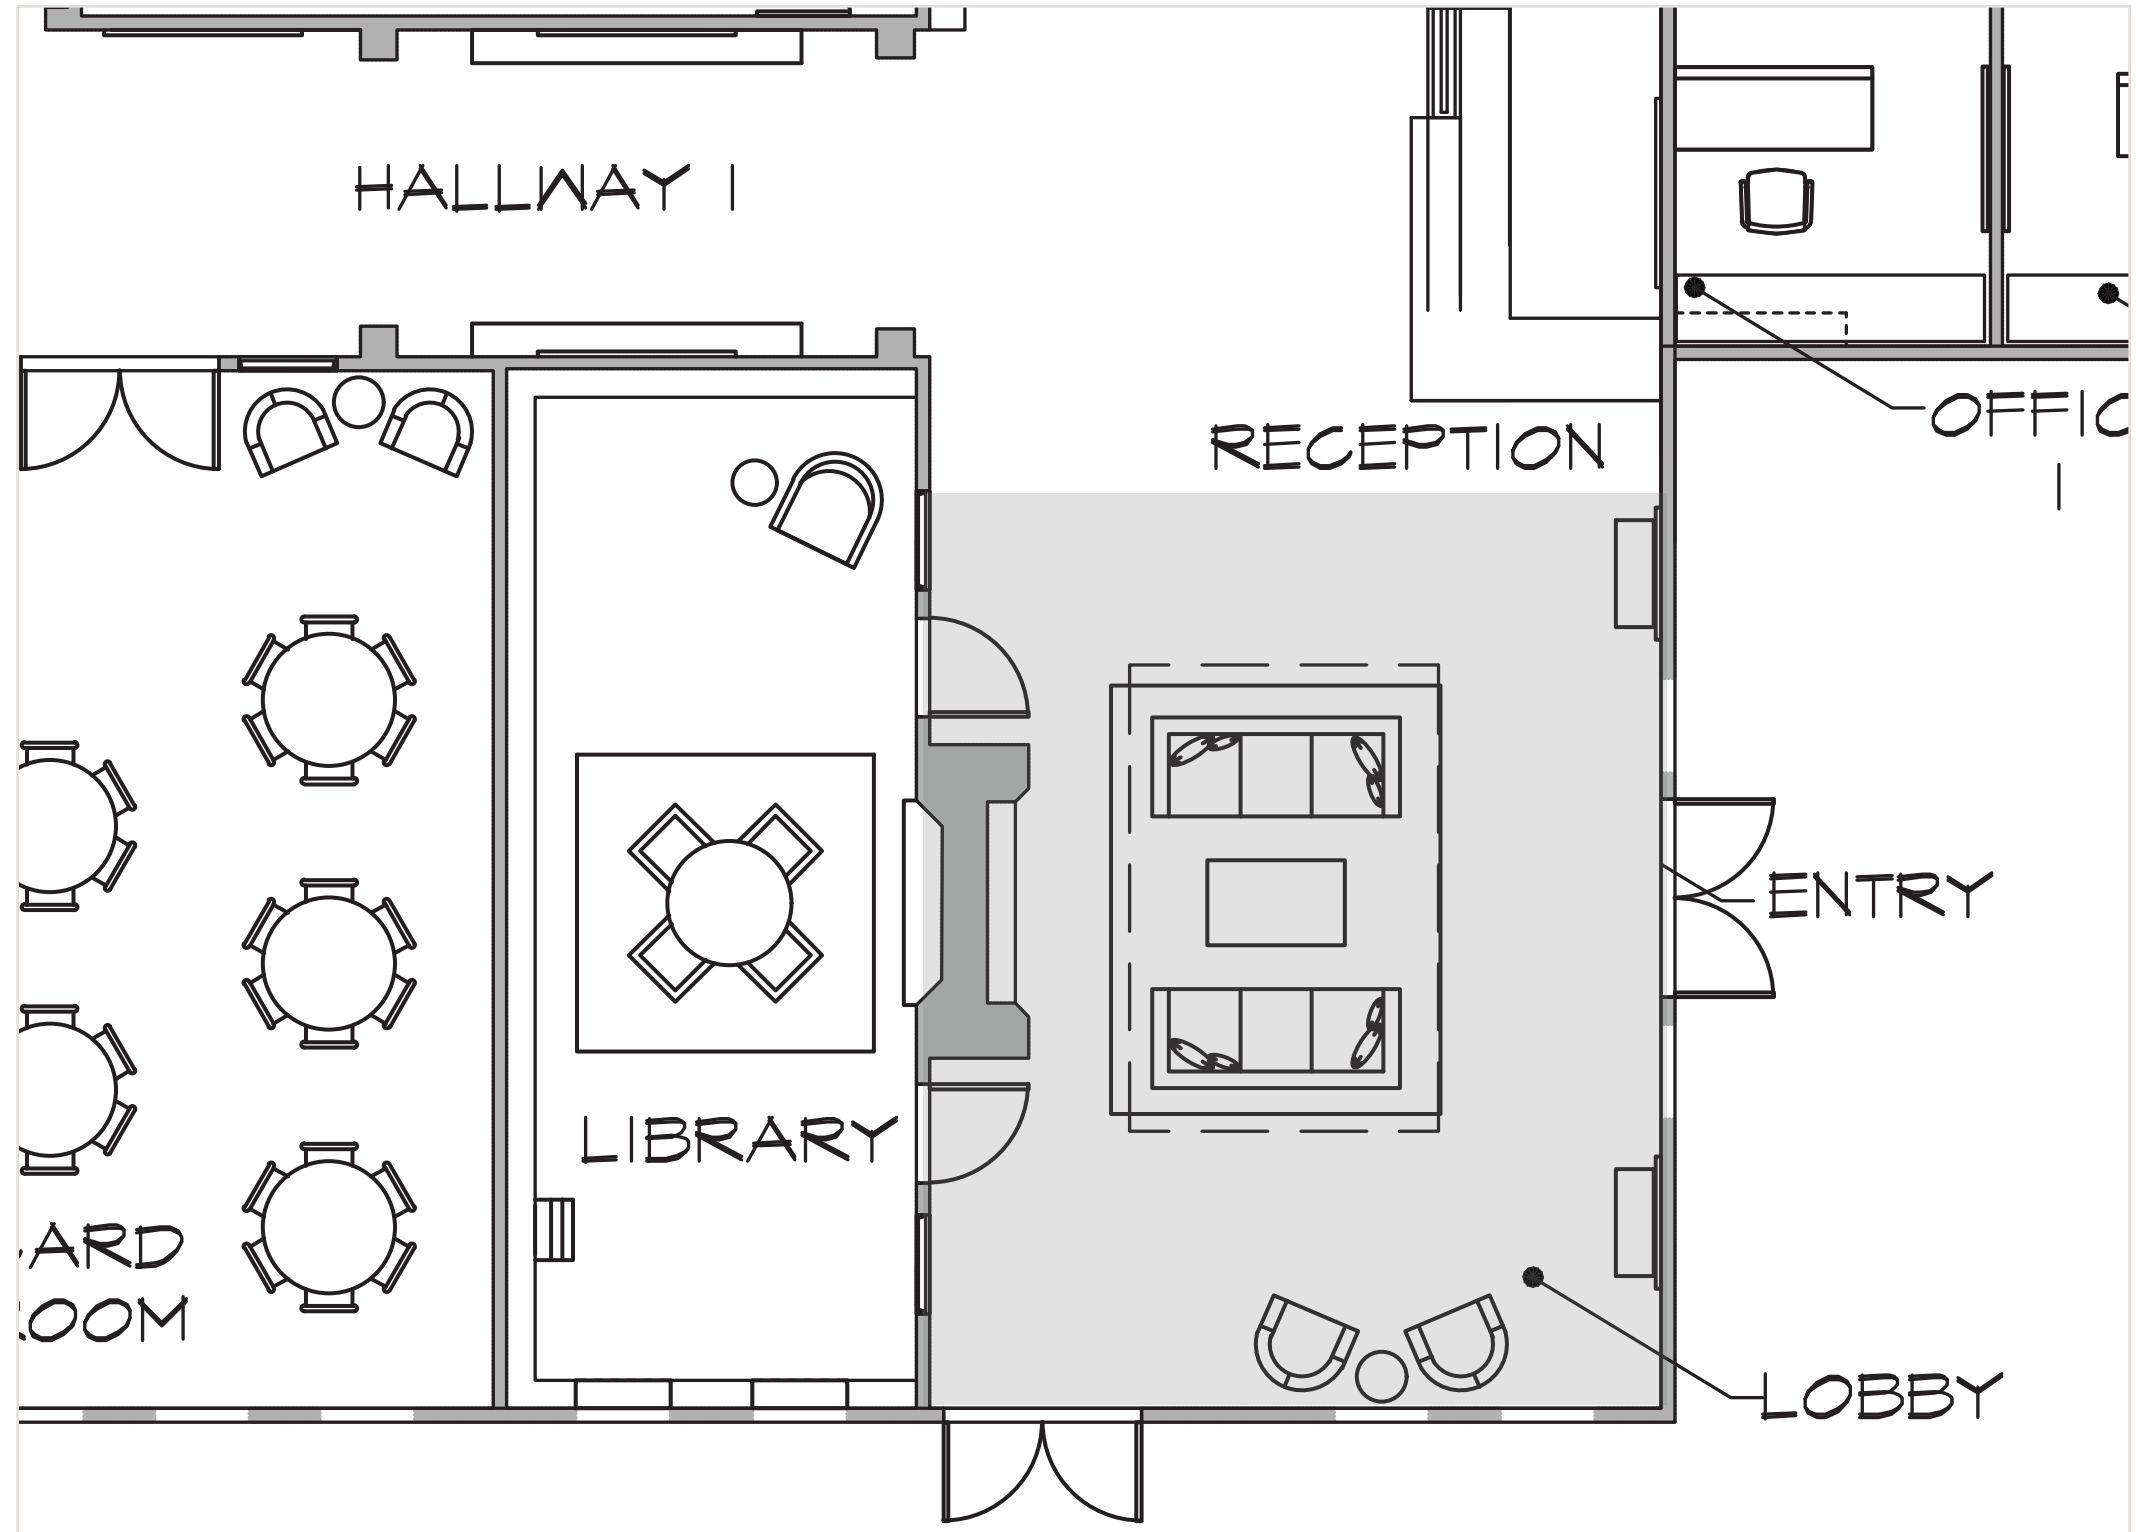

LOBBY




LIMESTONE FIREPLACE



SOFA STYLE



COFFEE TABLE

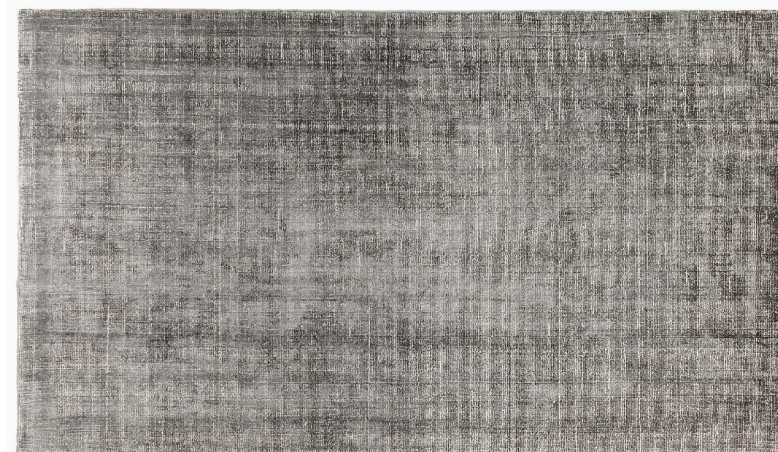

AREA RUG




ACCENT PILLOW



ACCENT PILLOW



PETRIFIED WOOD
ACCENT TABLE

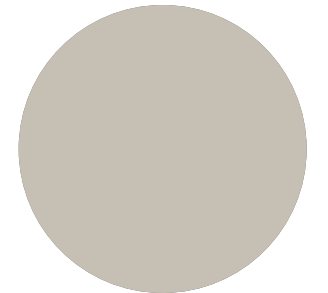


WALL PAINT



LVT FLOORING



PORCELAIN TILE

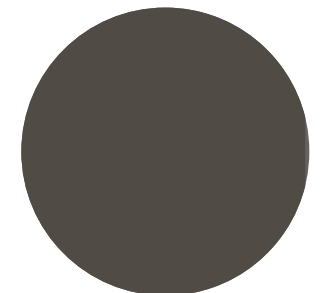

TRIM & DOORS

LOBBY




LOUNGE CHAIRS




FLOOR LAMP



SIDE TABLE

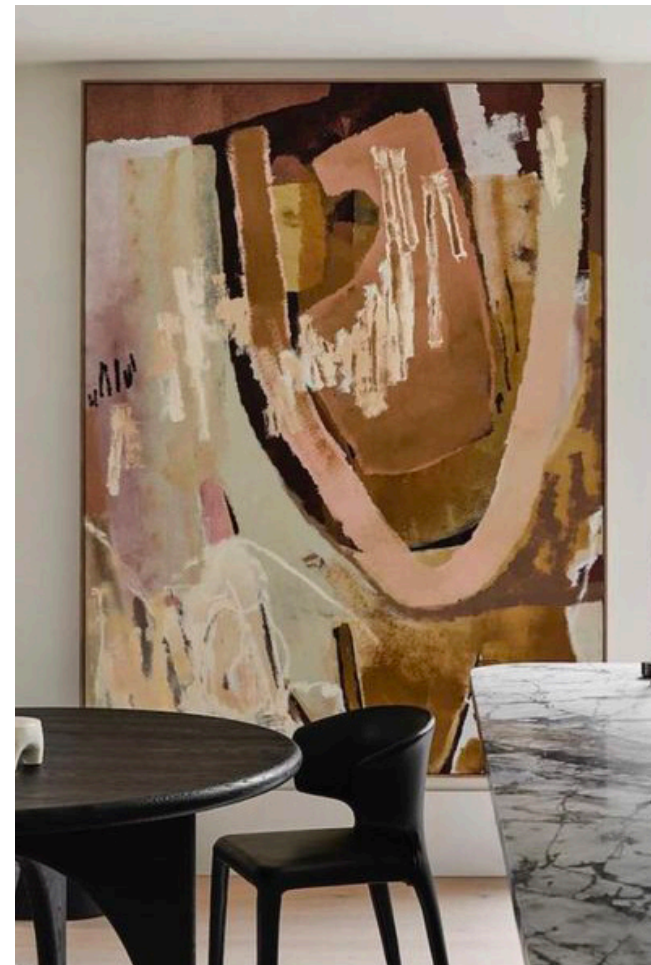

ART INSPIRATION

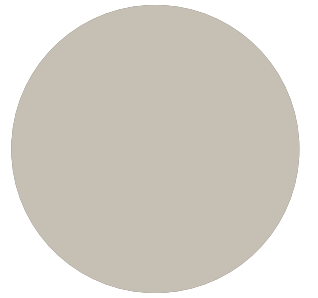


WALL PAINT



LVT FLOORING




PORCELAIN TILE

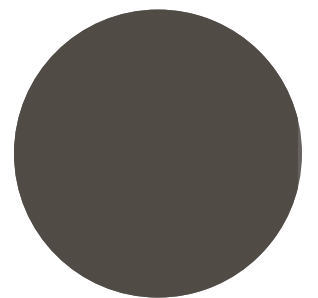


TRIM

LIBRARY

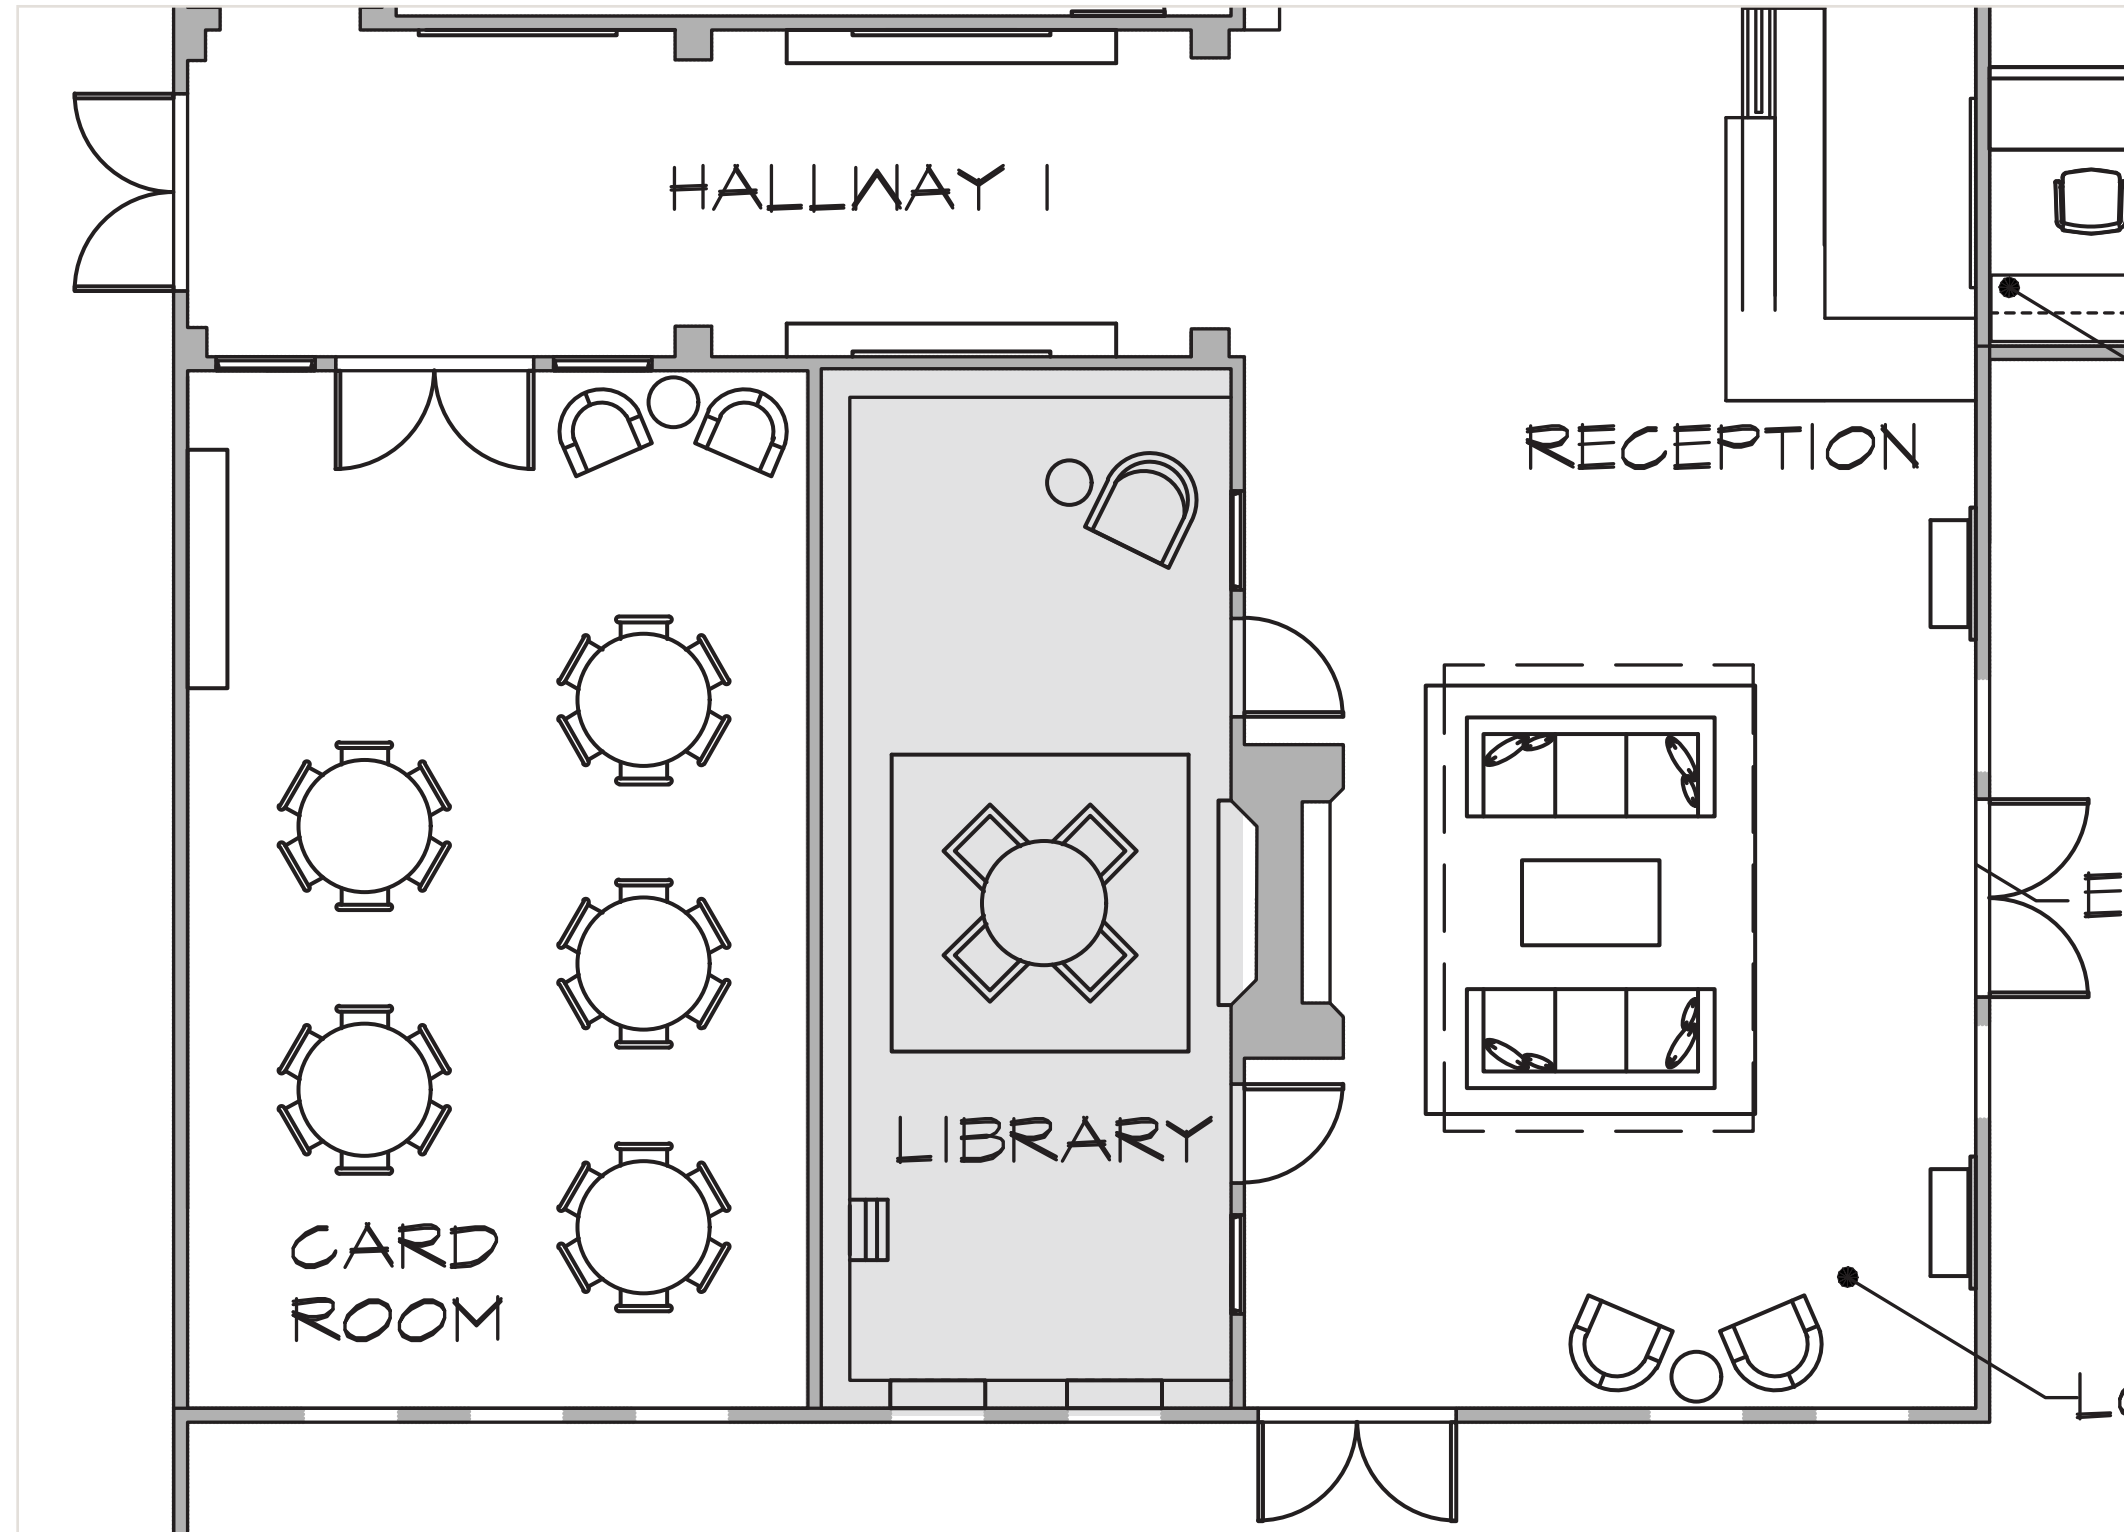


LIBRARY

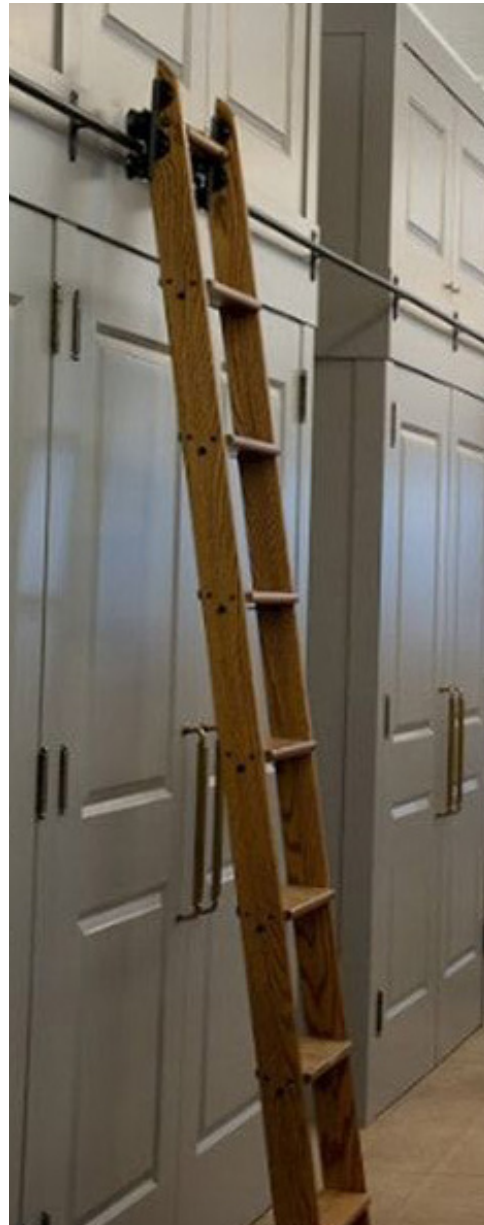

LIBRARY LADDER AND RAIL



WINDOW BENCH CUSHION

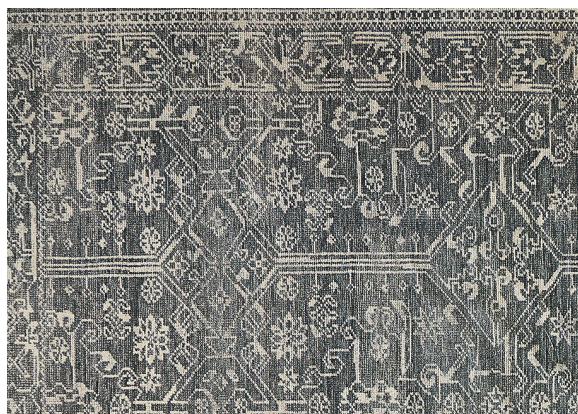

AREA RUG



LIBRARY TABLE



LIBRARY TABLE



LIBRARY CHAIRS




ACCENT CHAIR




TABLE GAME



ENGRAVED PULLS

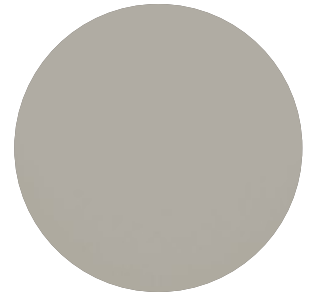


CABINERY

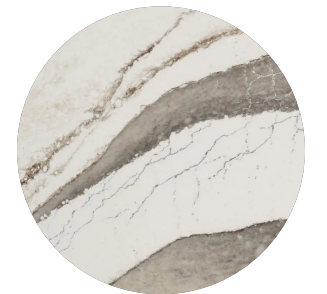

SOLID SURFACE




LVT FLOORING

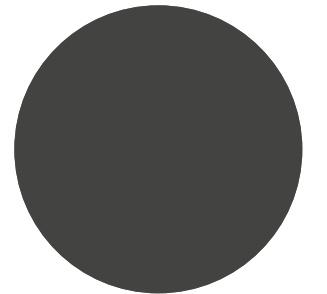


TRIM PAINT

LIBRARY: CABINET

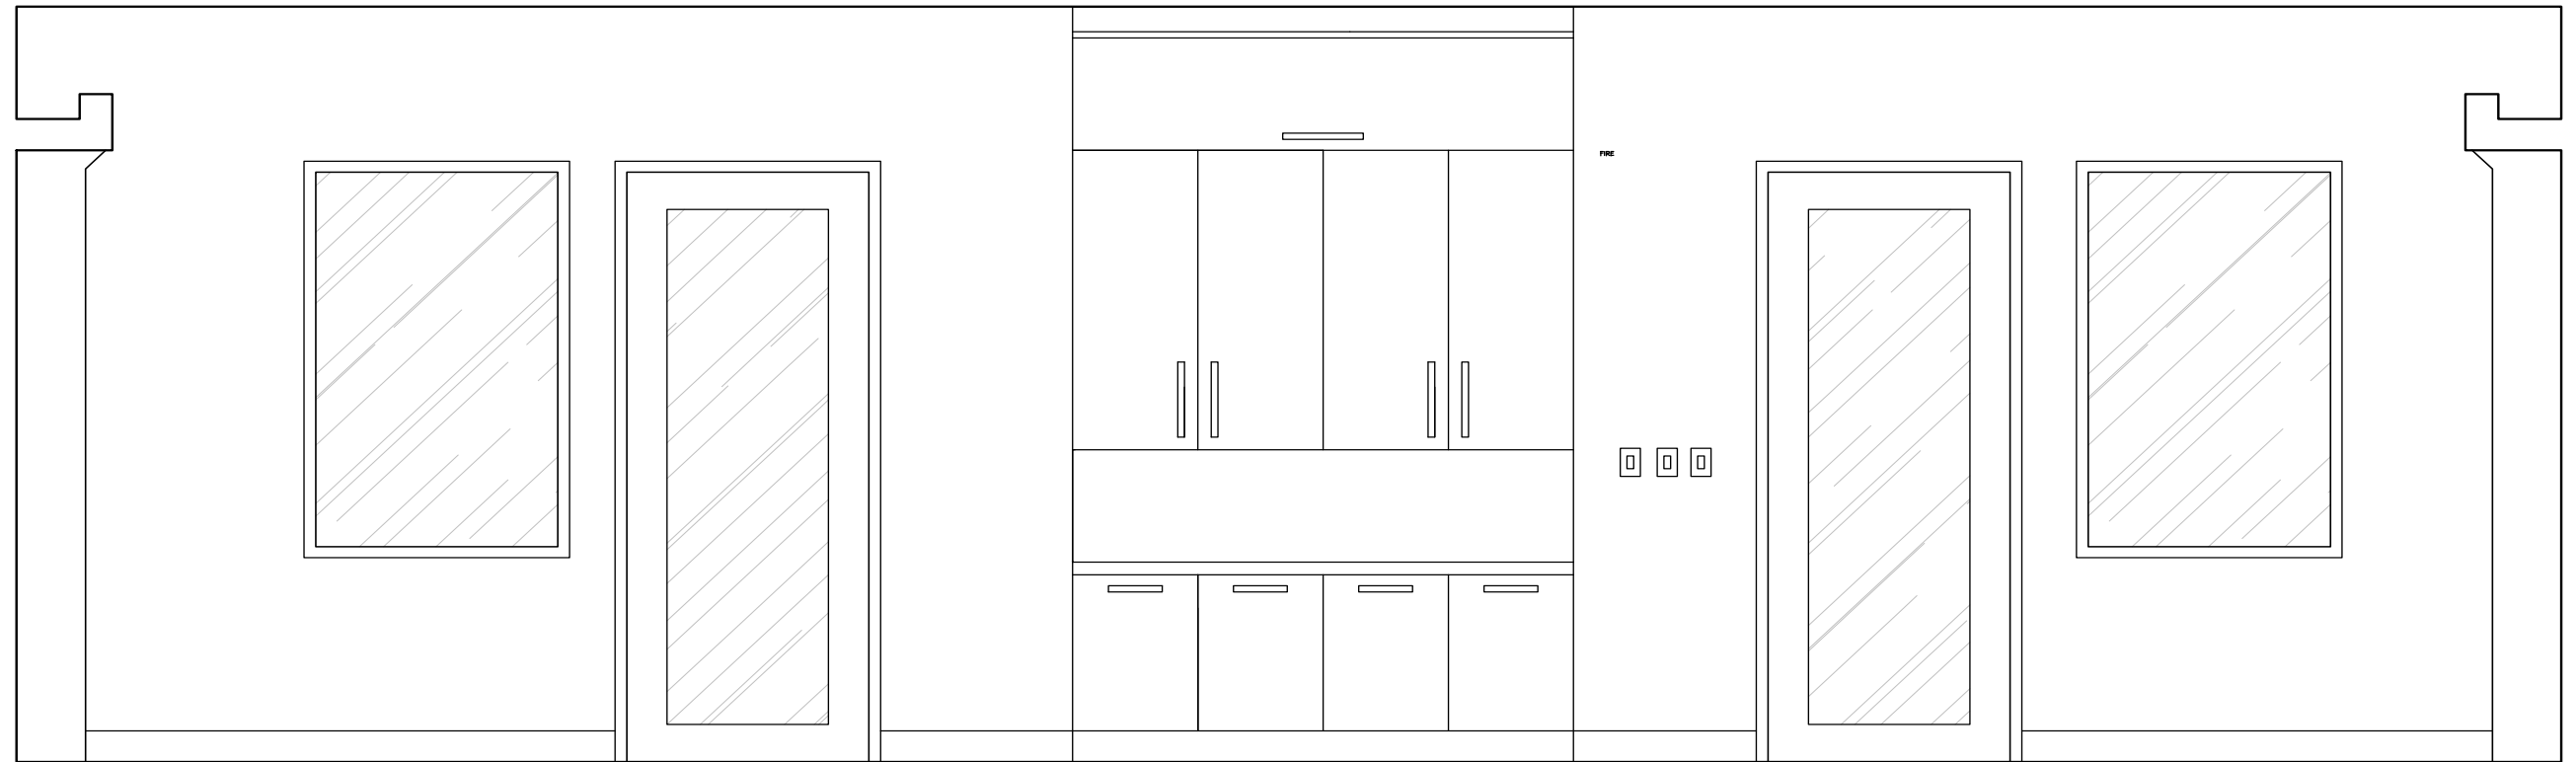

BOOK RETURN, PUZZLE STORAGE, WASTE BASKET, OUTGOING MAIL

RECEPTION

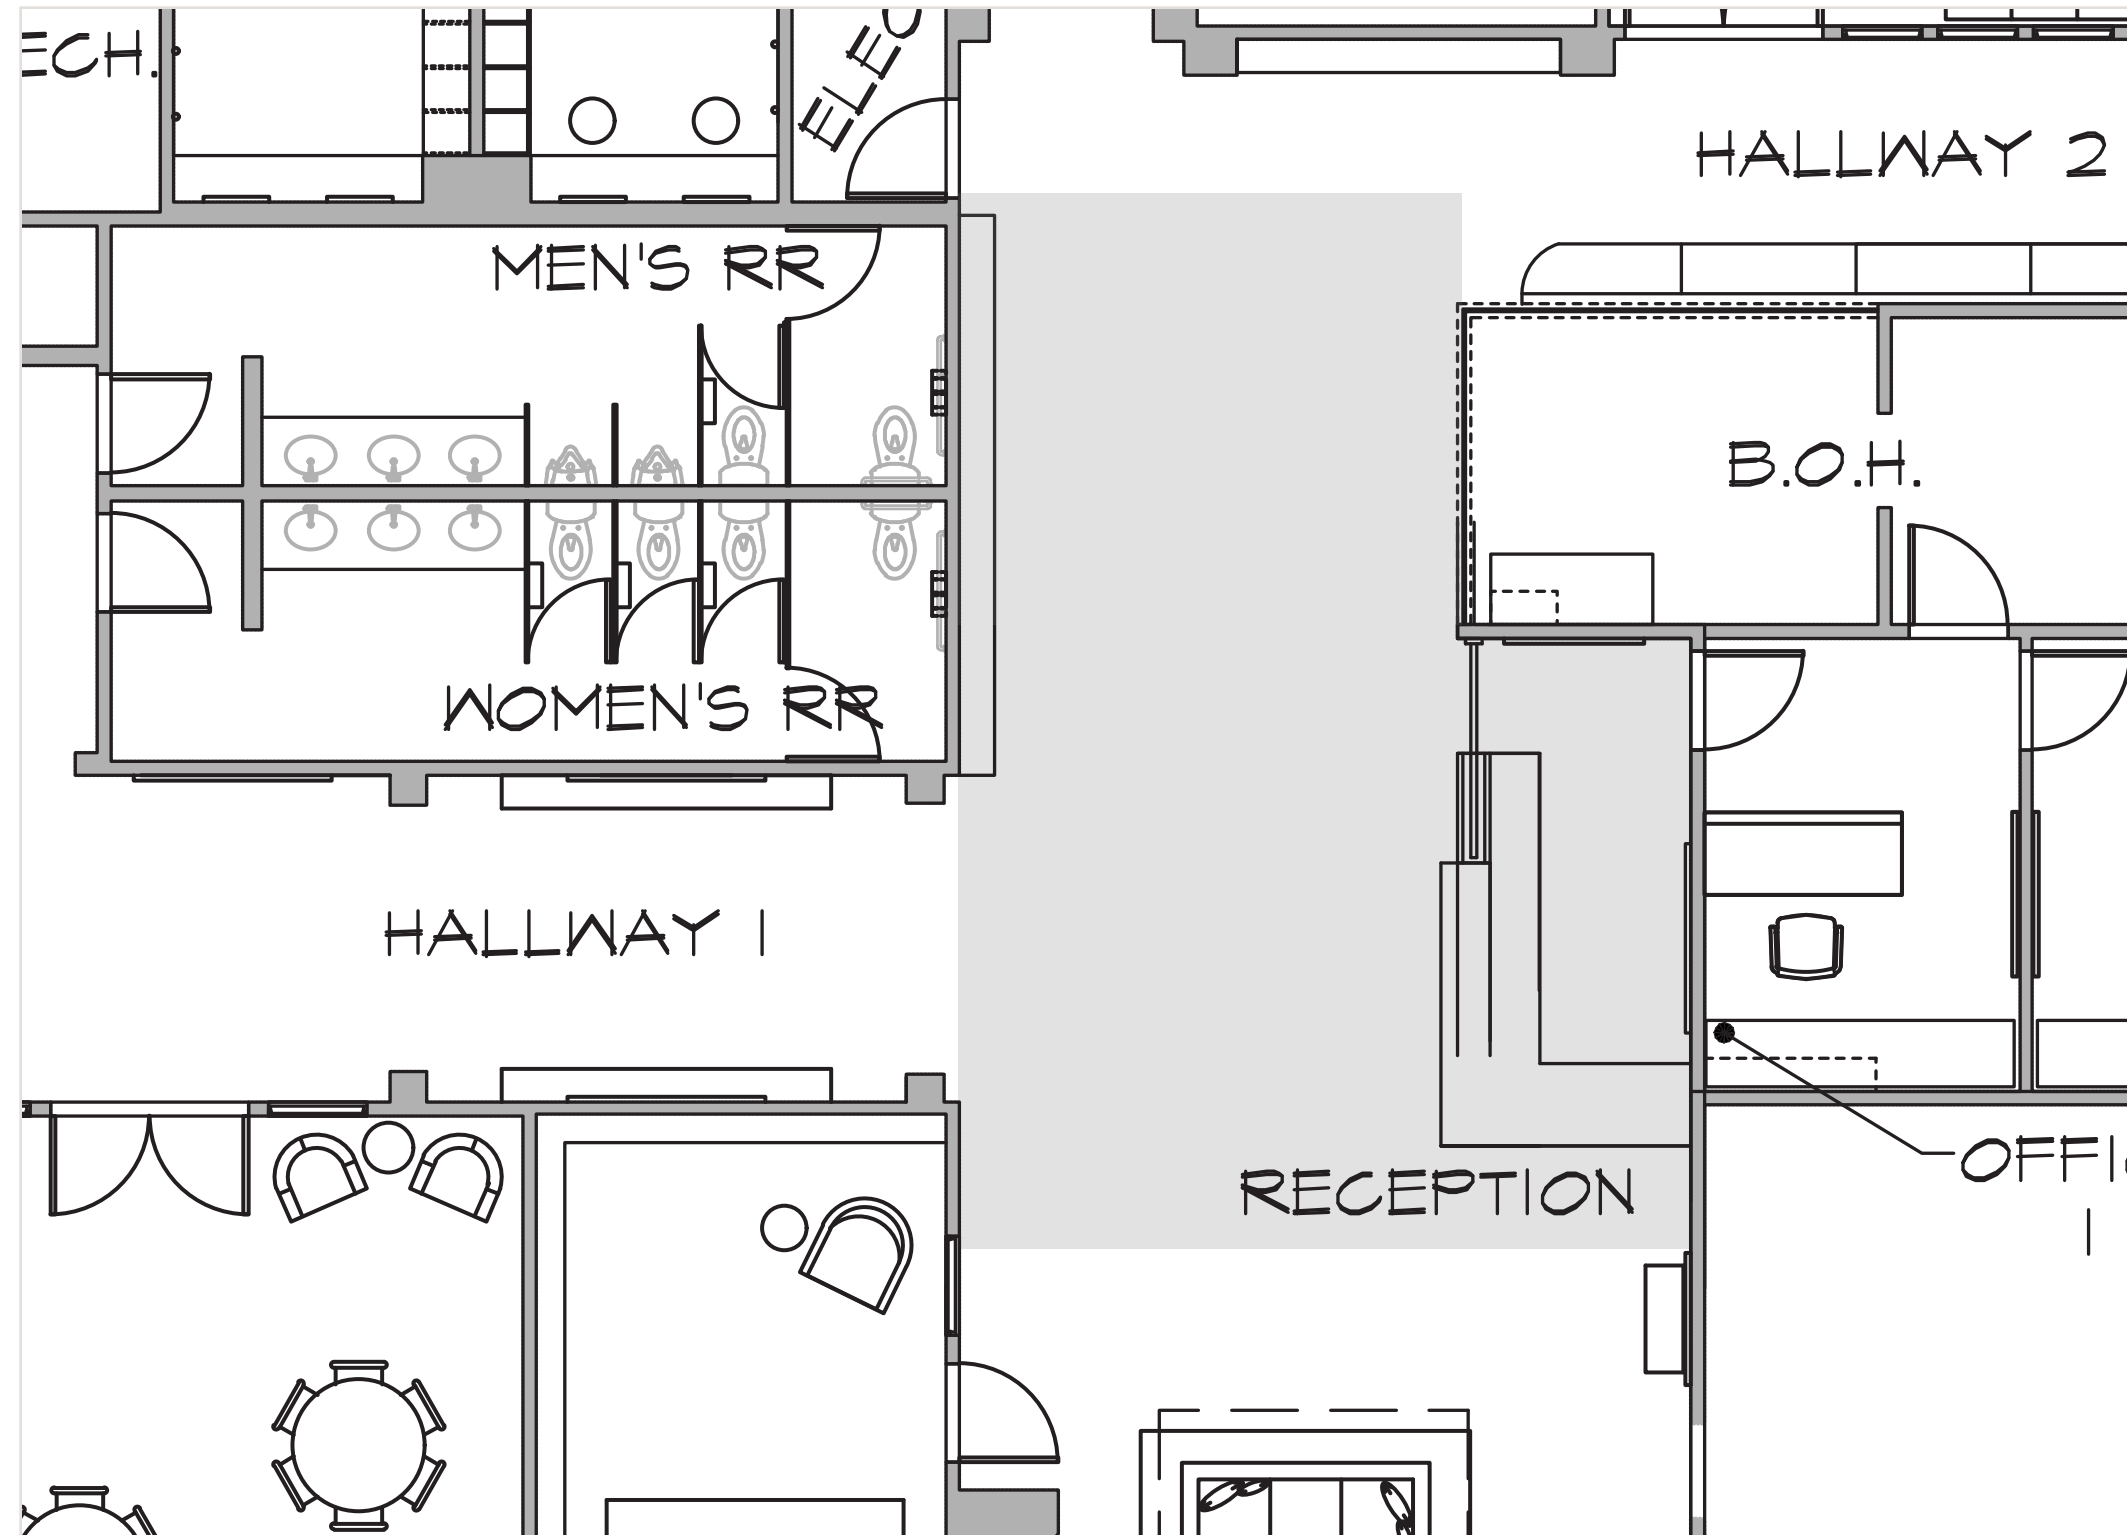

RECEPTION: DESK



BACKLIT SOLID SURFACE



DISPLAY CASE TREATMENT




DESK SHAPE INSPIRATION




OFFSET METAL SIGNAGE BEHIND DESK




WALL PANELING

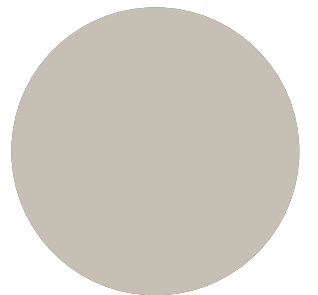

WALL PAINT

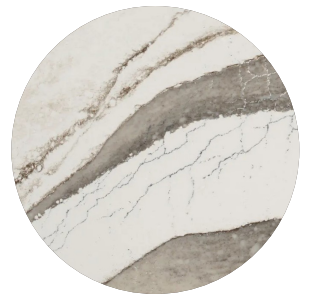


SOLID SURFACE

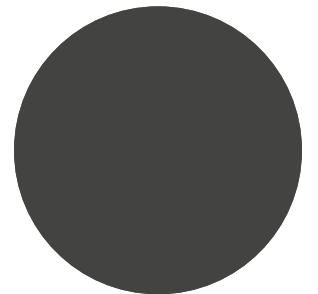


TRIM & DOOR


RECEPTION: DESK

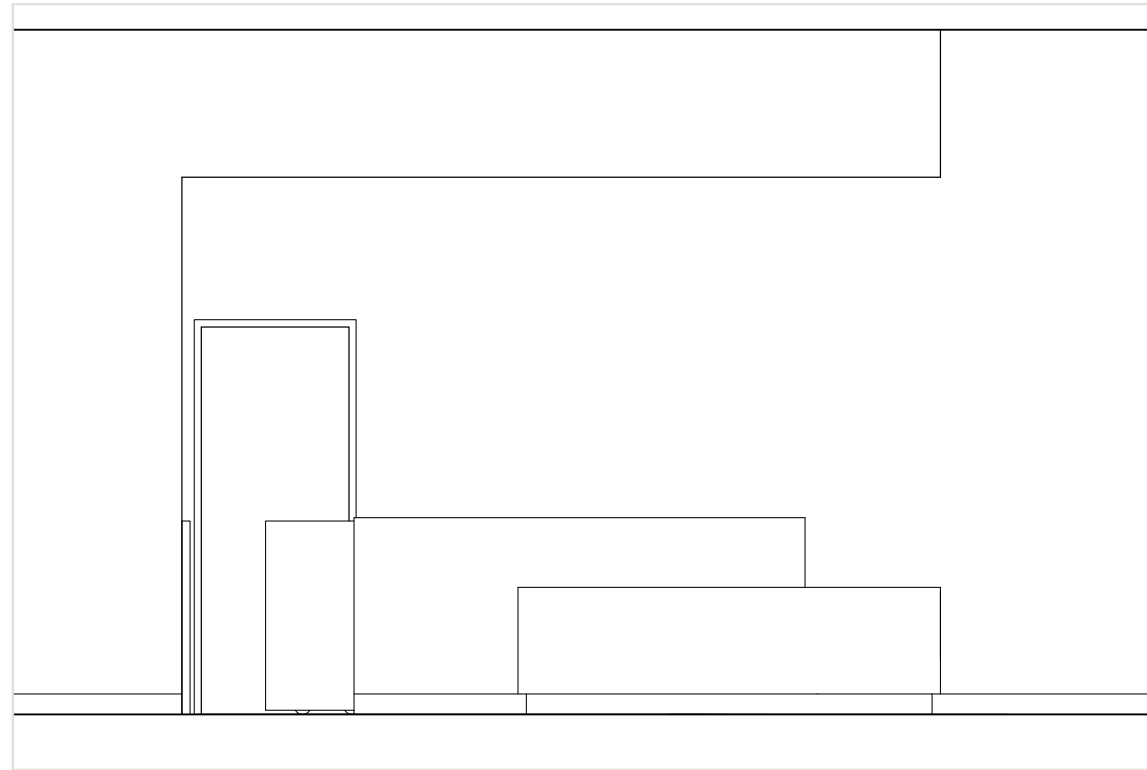

FRONT ELEVATION

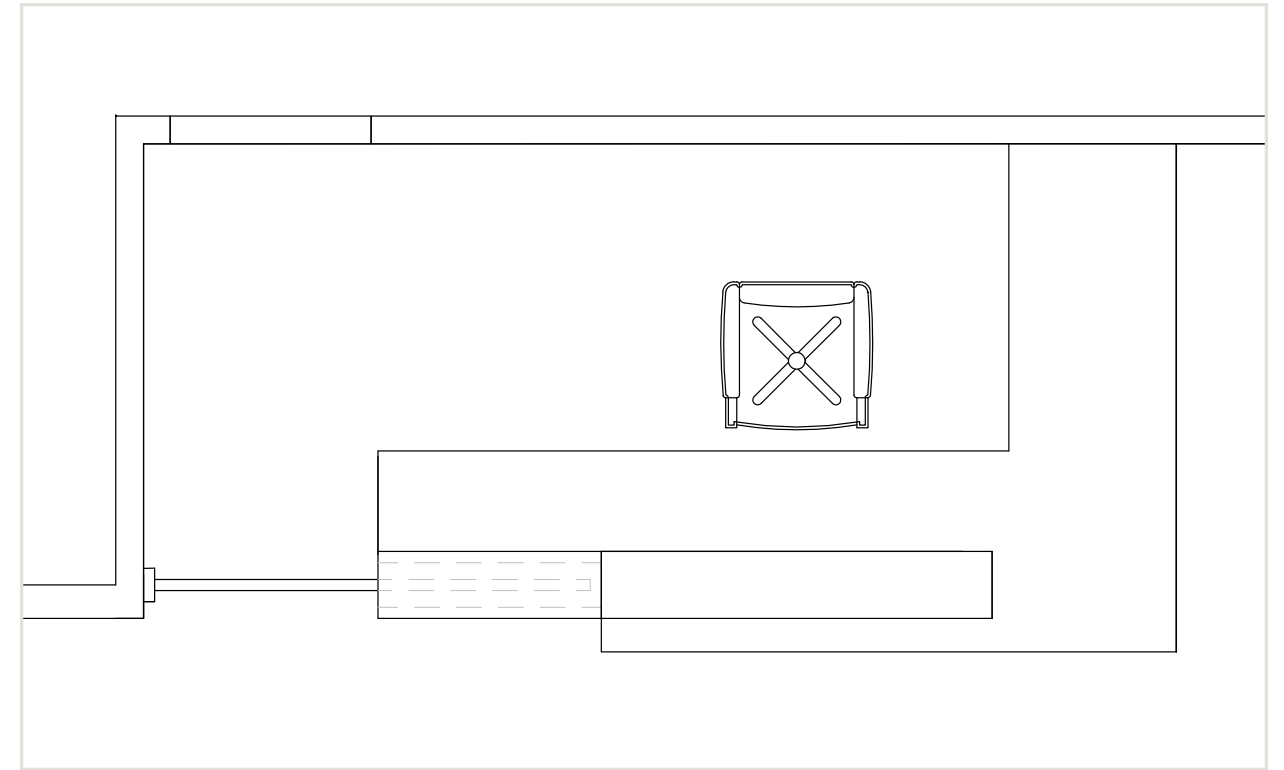

PLAN VIEW

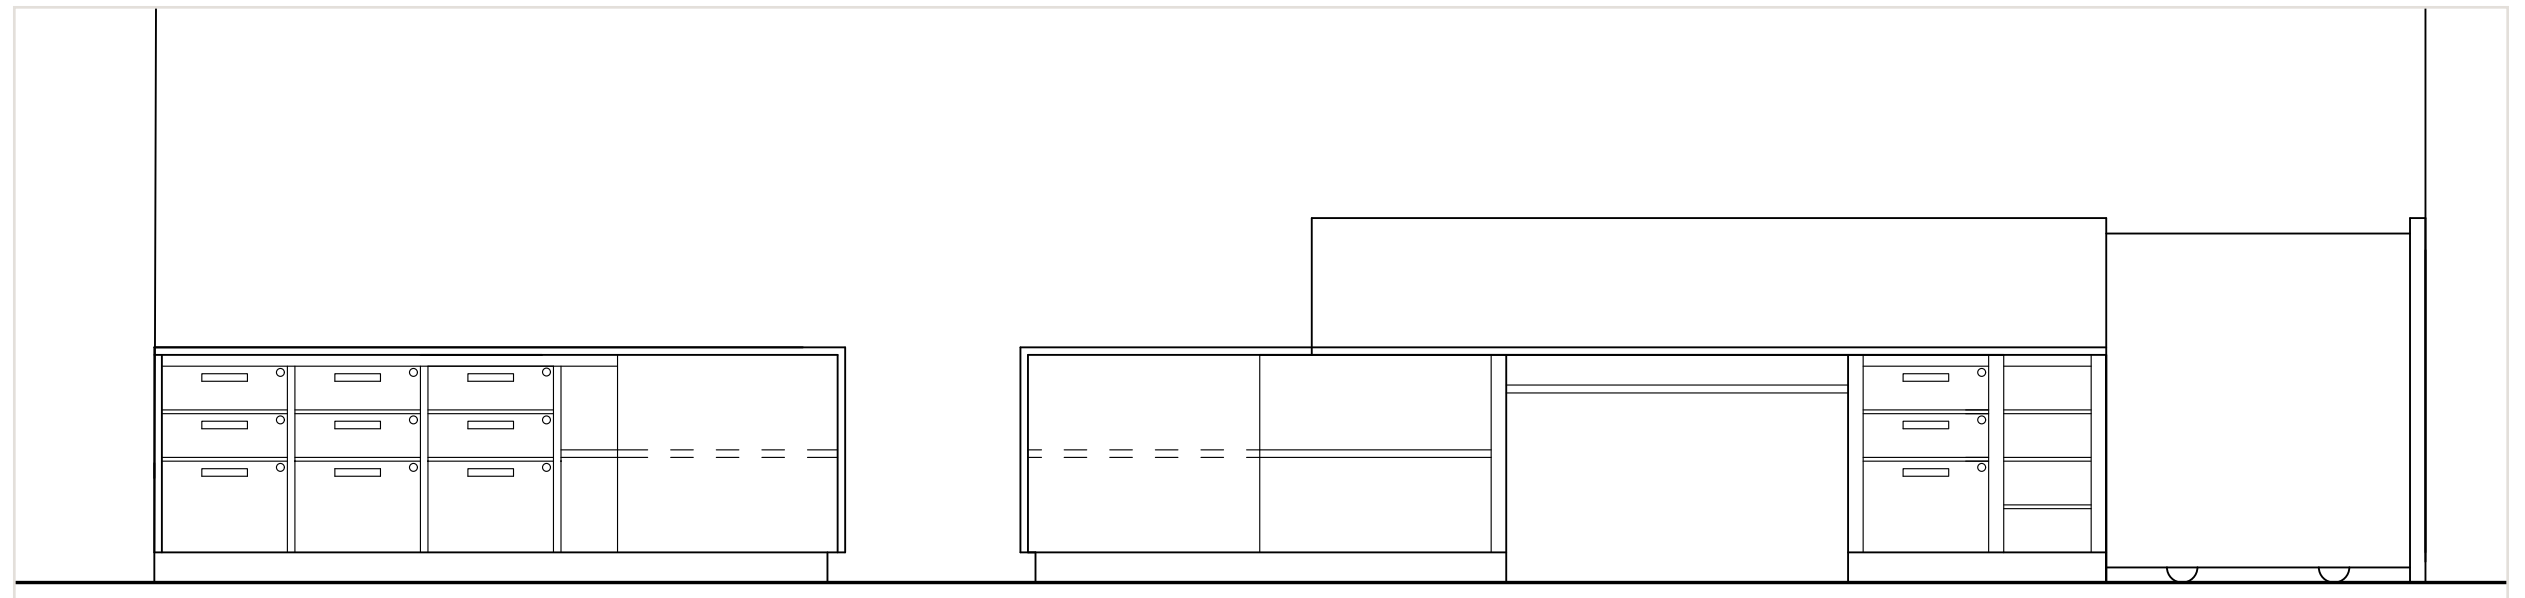


INTERIOR DESK ELEVATIONS

RECEPTION: DESK




HALLWAY 1

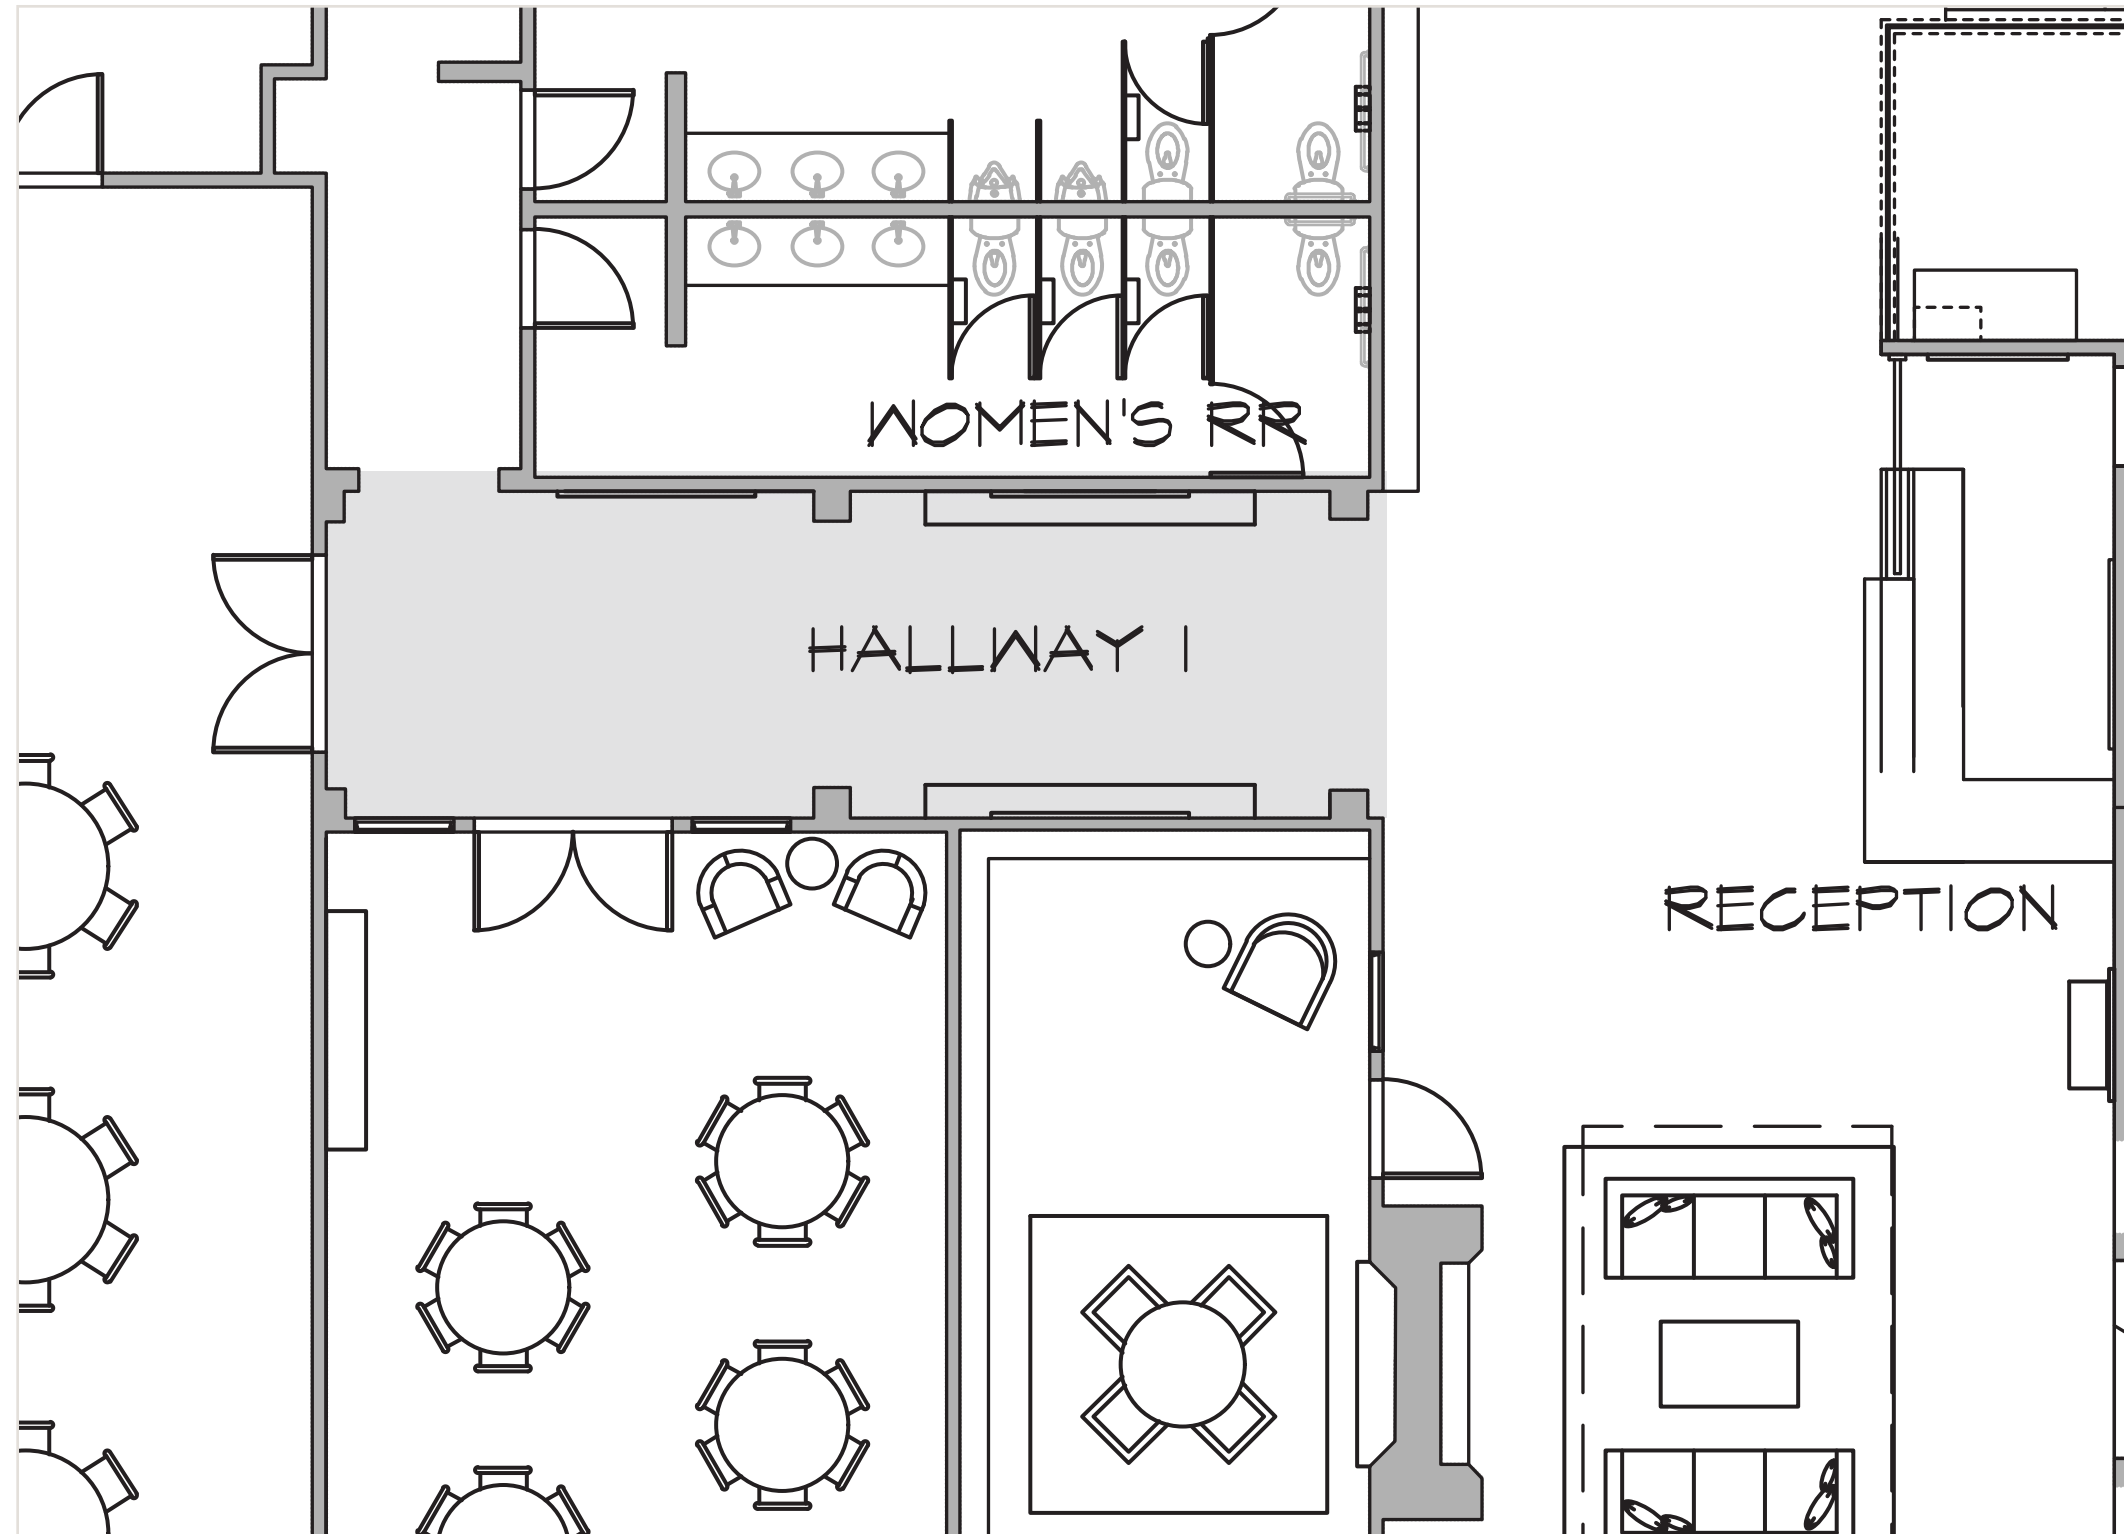

HALLWAY 1




INSPIRATION

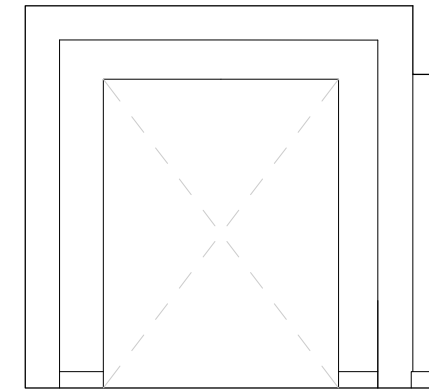


SQUARED ARCHES



WALL SCONCE

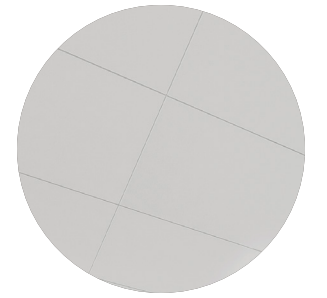


CONCEALED GRID TILES

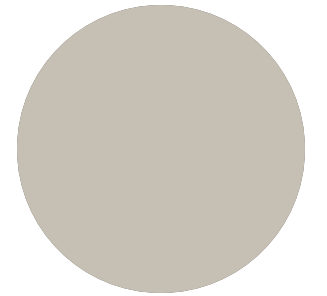

WALL PAINT




PORCELAIN TILE

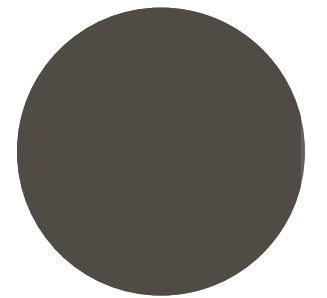

TRIM


CARD ROOM

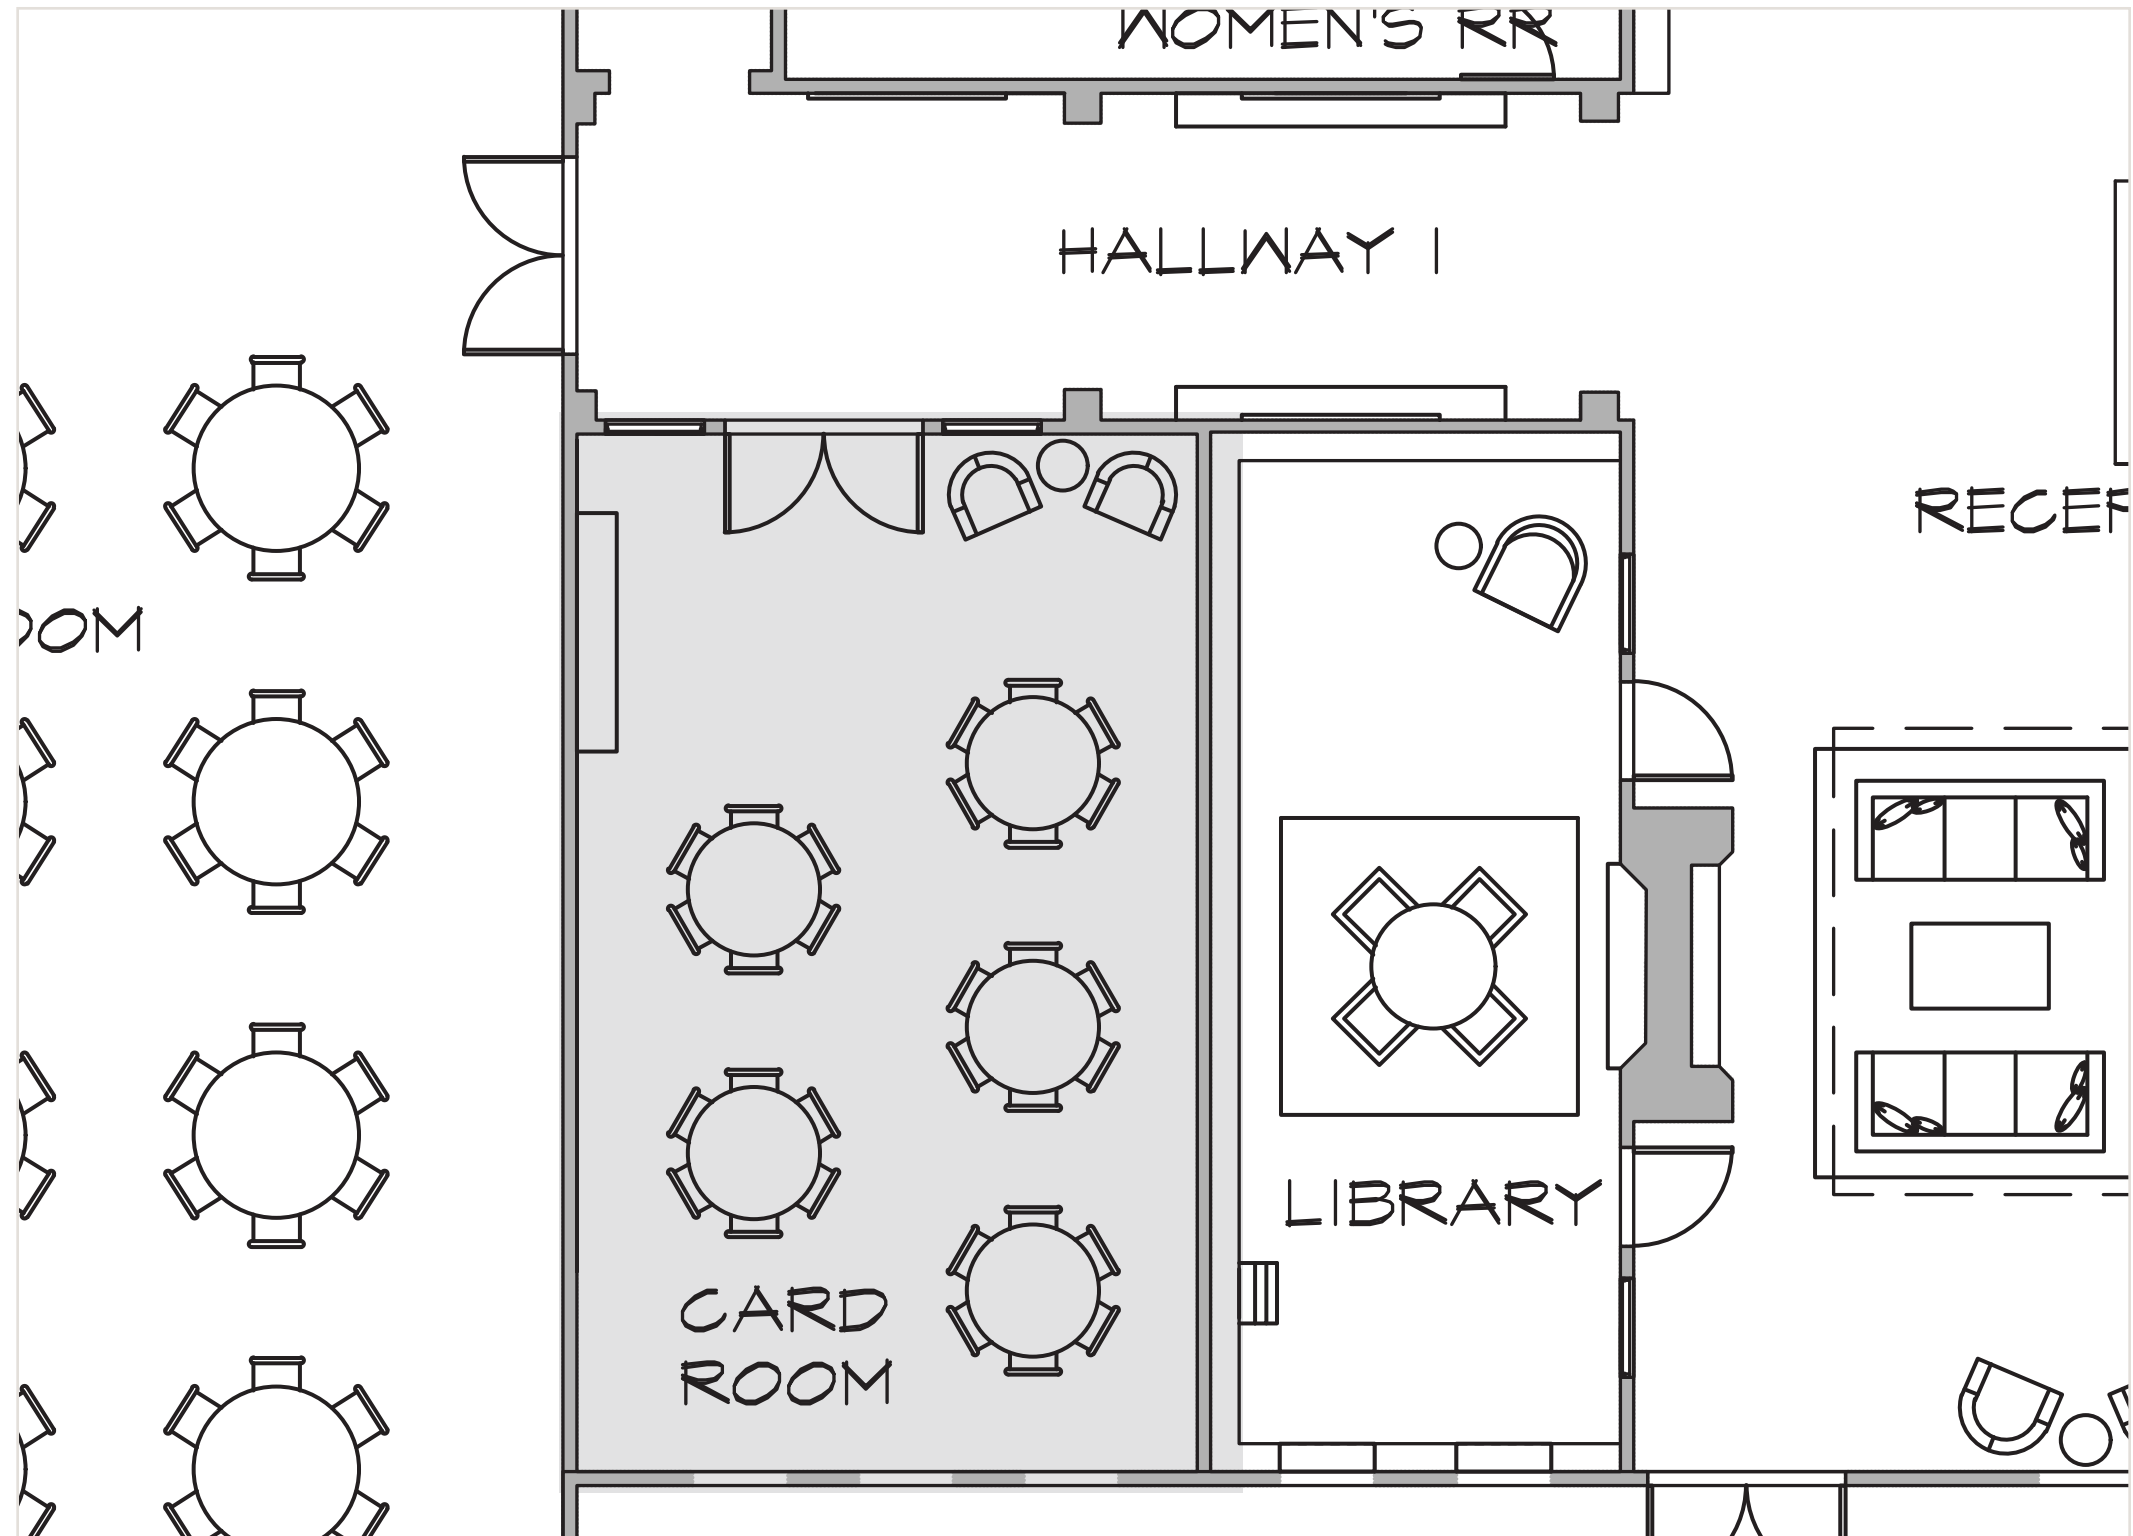

CARD ROOM



LOOK & FEEL, STORAGE & DECOR

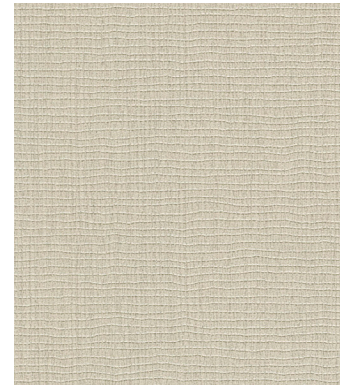

WAINSCOT PANELING




CEILING FANS




ACOUSTIC CEILING



WALLCOVERING

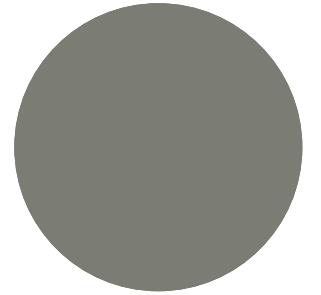

WAINSCOT PAINT

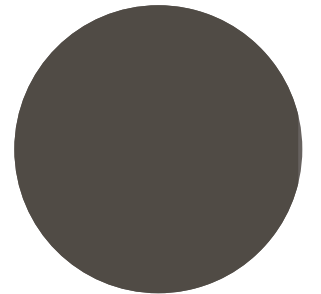

TRIM & DOORS



CARD TABLE SHAPE




CARD CHAIR STYLE



CARPET

BALLROOM

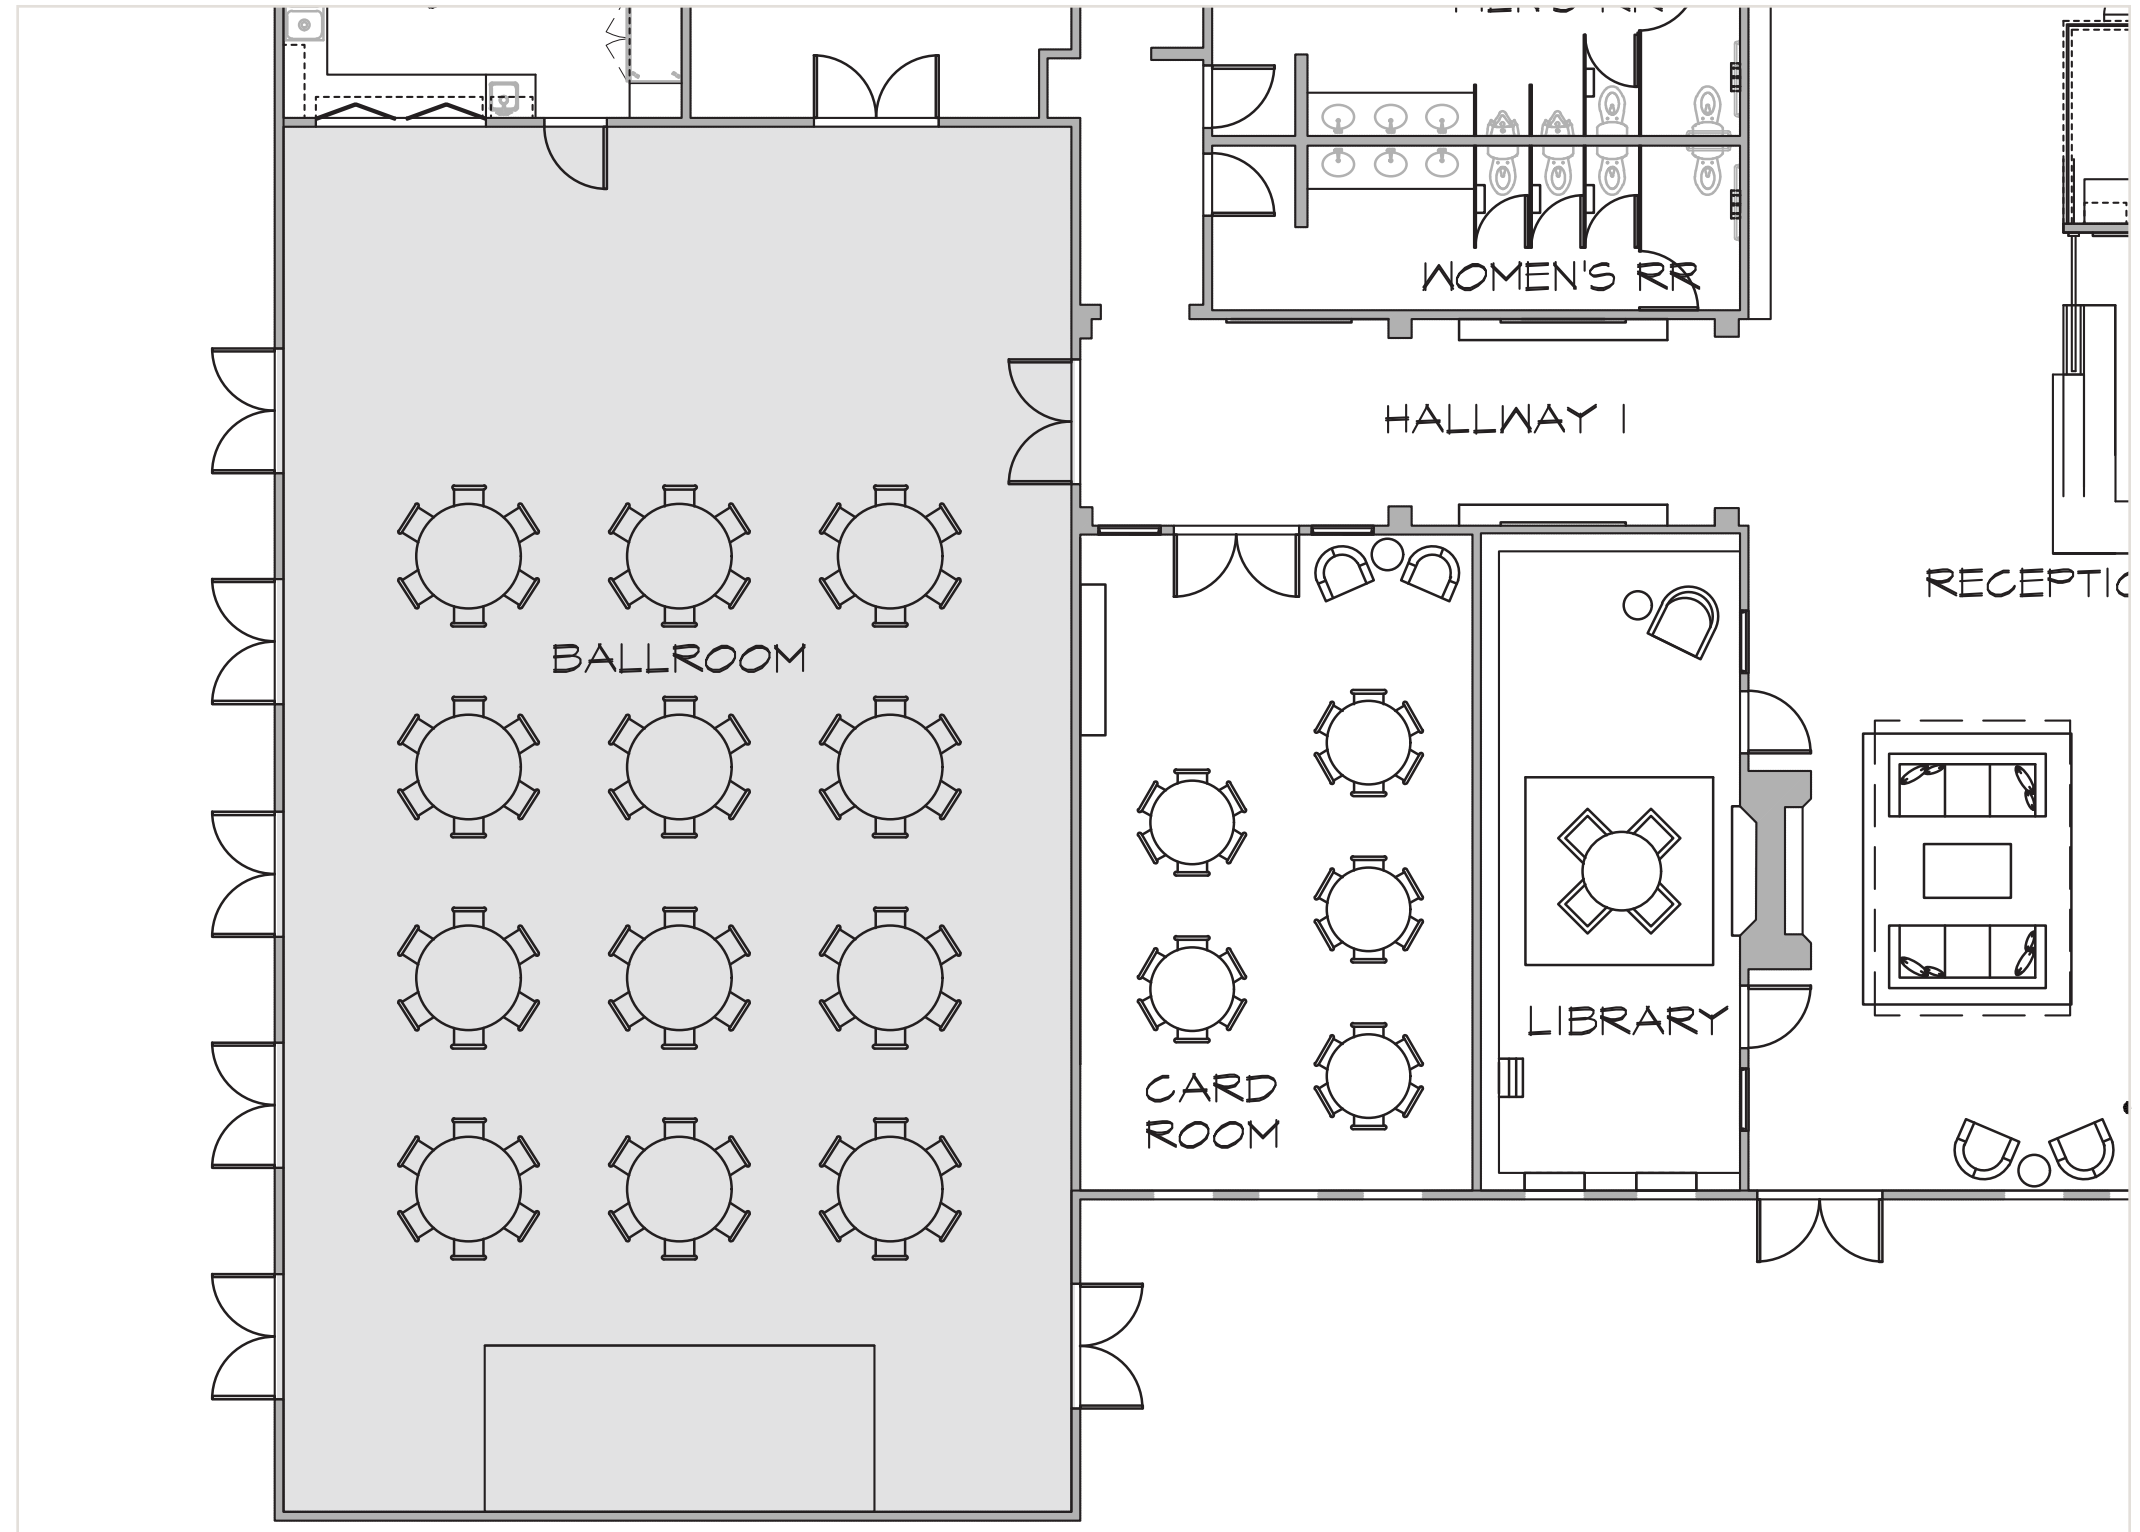


BALLROOM



CONCEALED GRID CEILING TILES



BANQUET CHAIRS

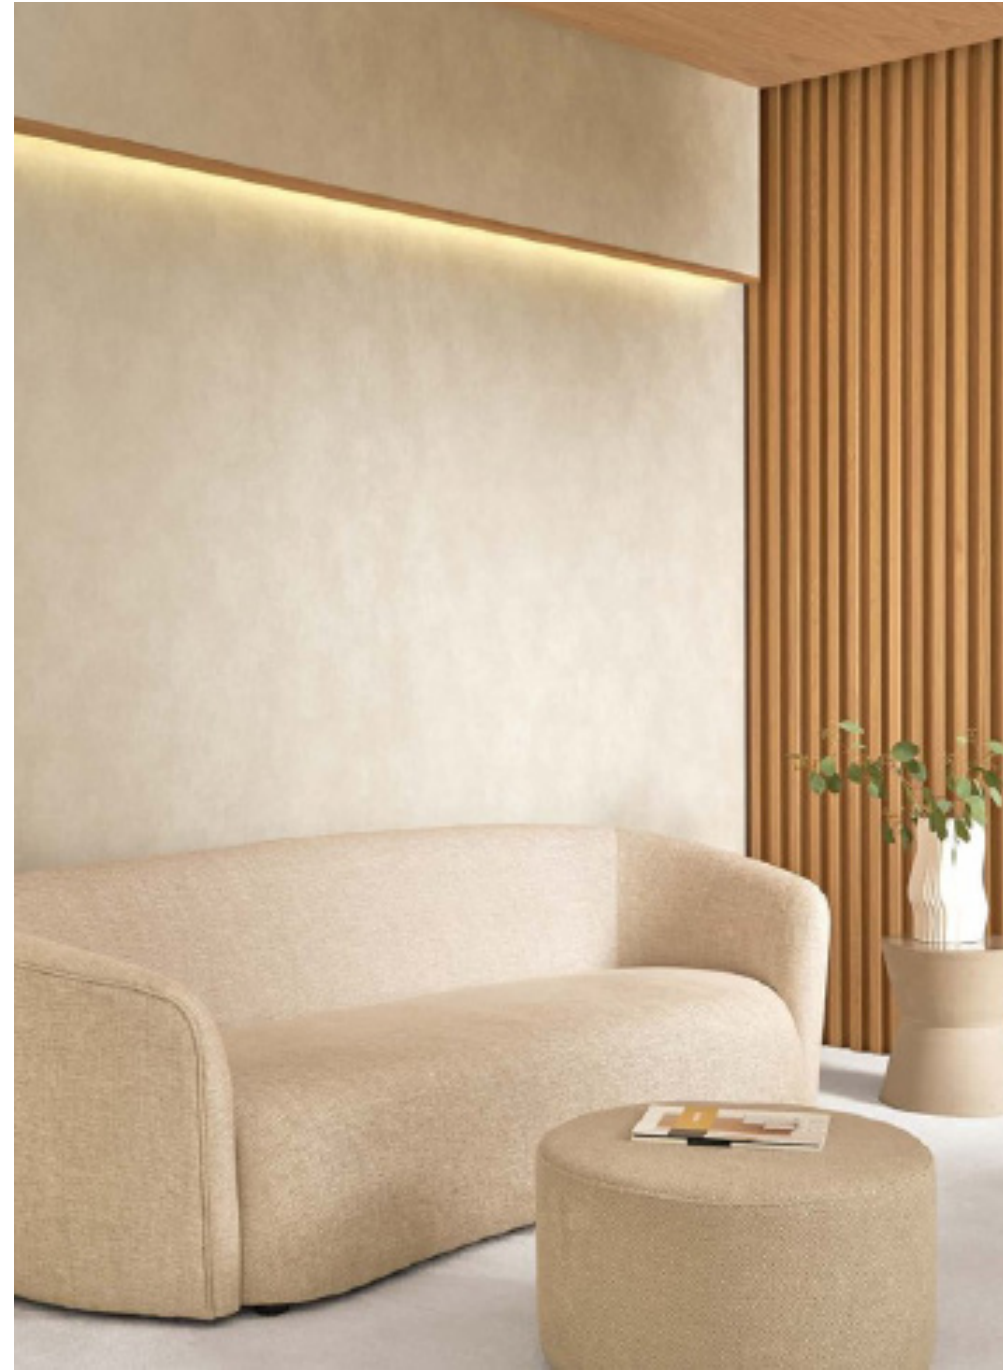


ACOUSTIC WALLCOVERING, INSTALLATION



WALLCOVERING
COLOR



WAINSCOT

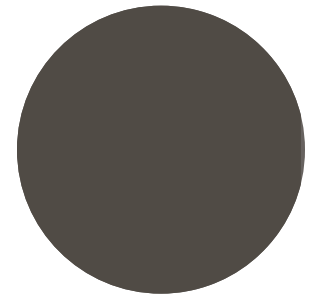


TRIM, WINDOWS &
DOORS



EXISTING FLOOR


BALLROOM: CEILING

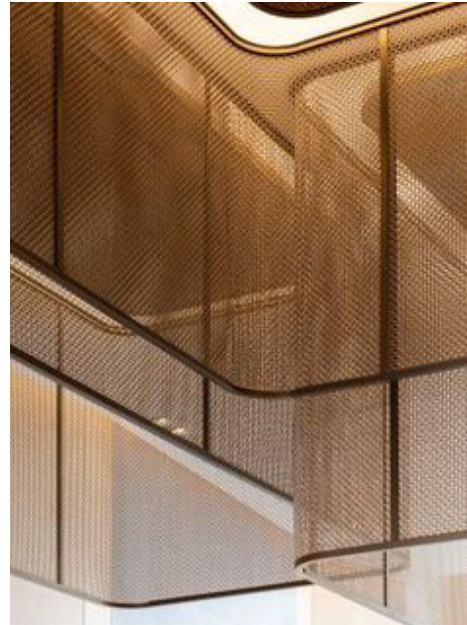


INSPIRATION



FLOATING REFLECTIVE ELEMENT

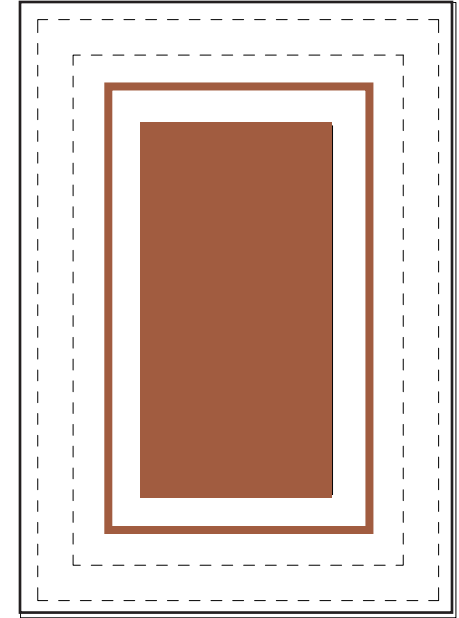


CEILING INSTALLATION RCP

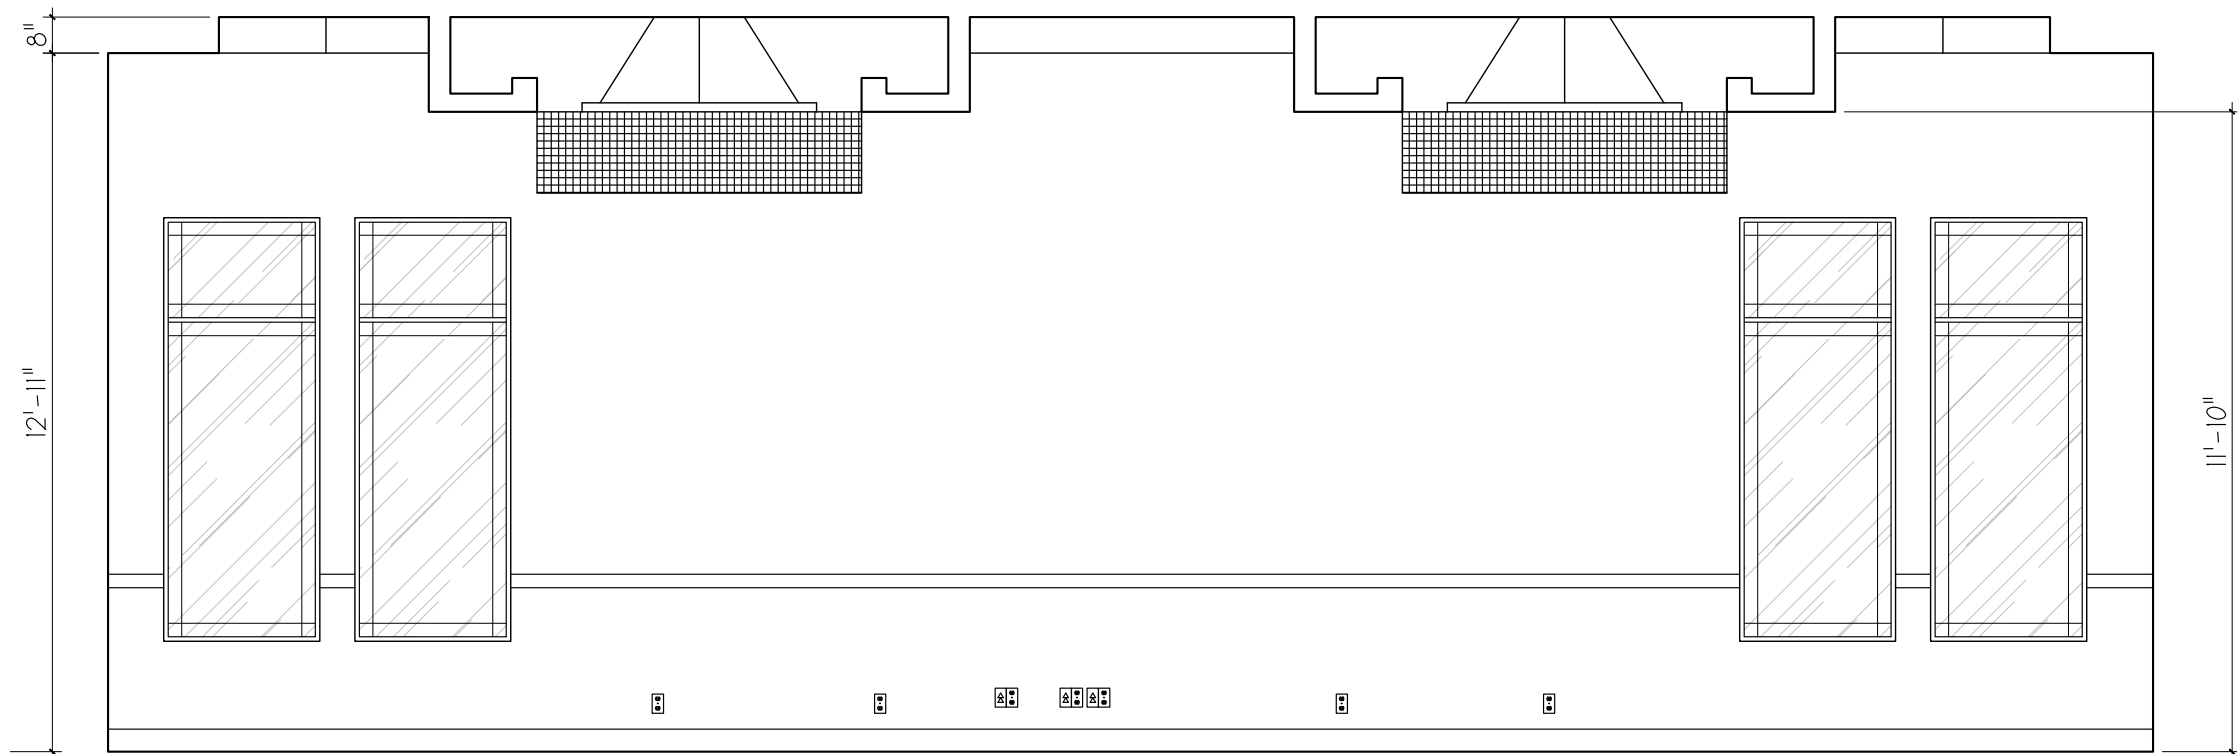

BALLROOM ELEVATION

RESTROOMS

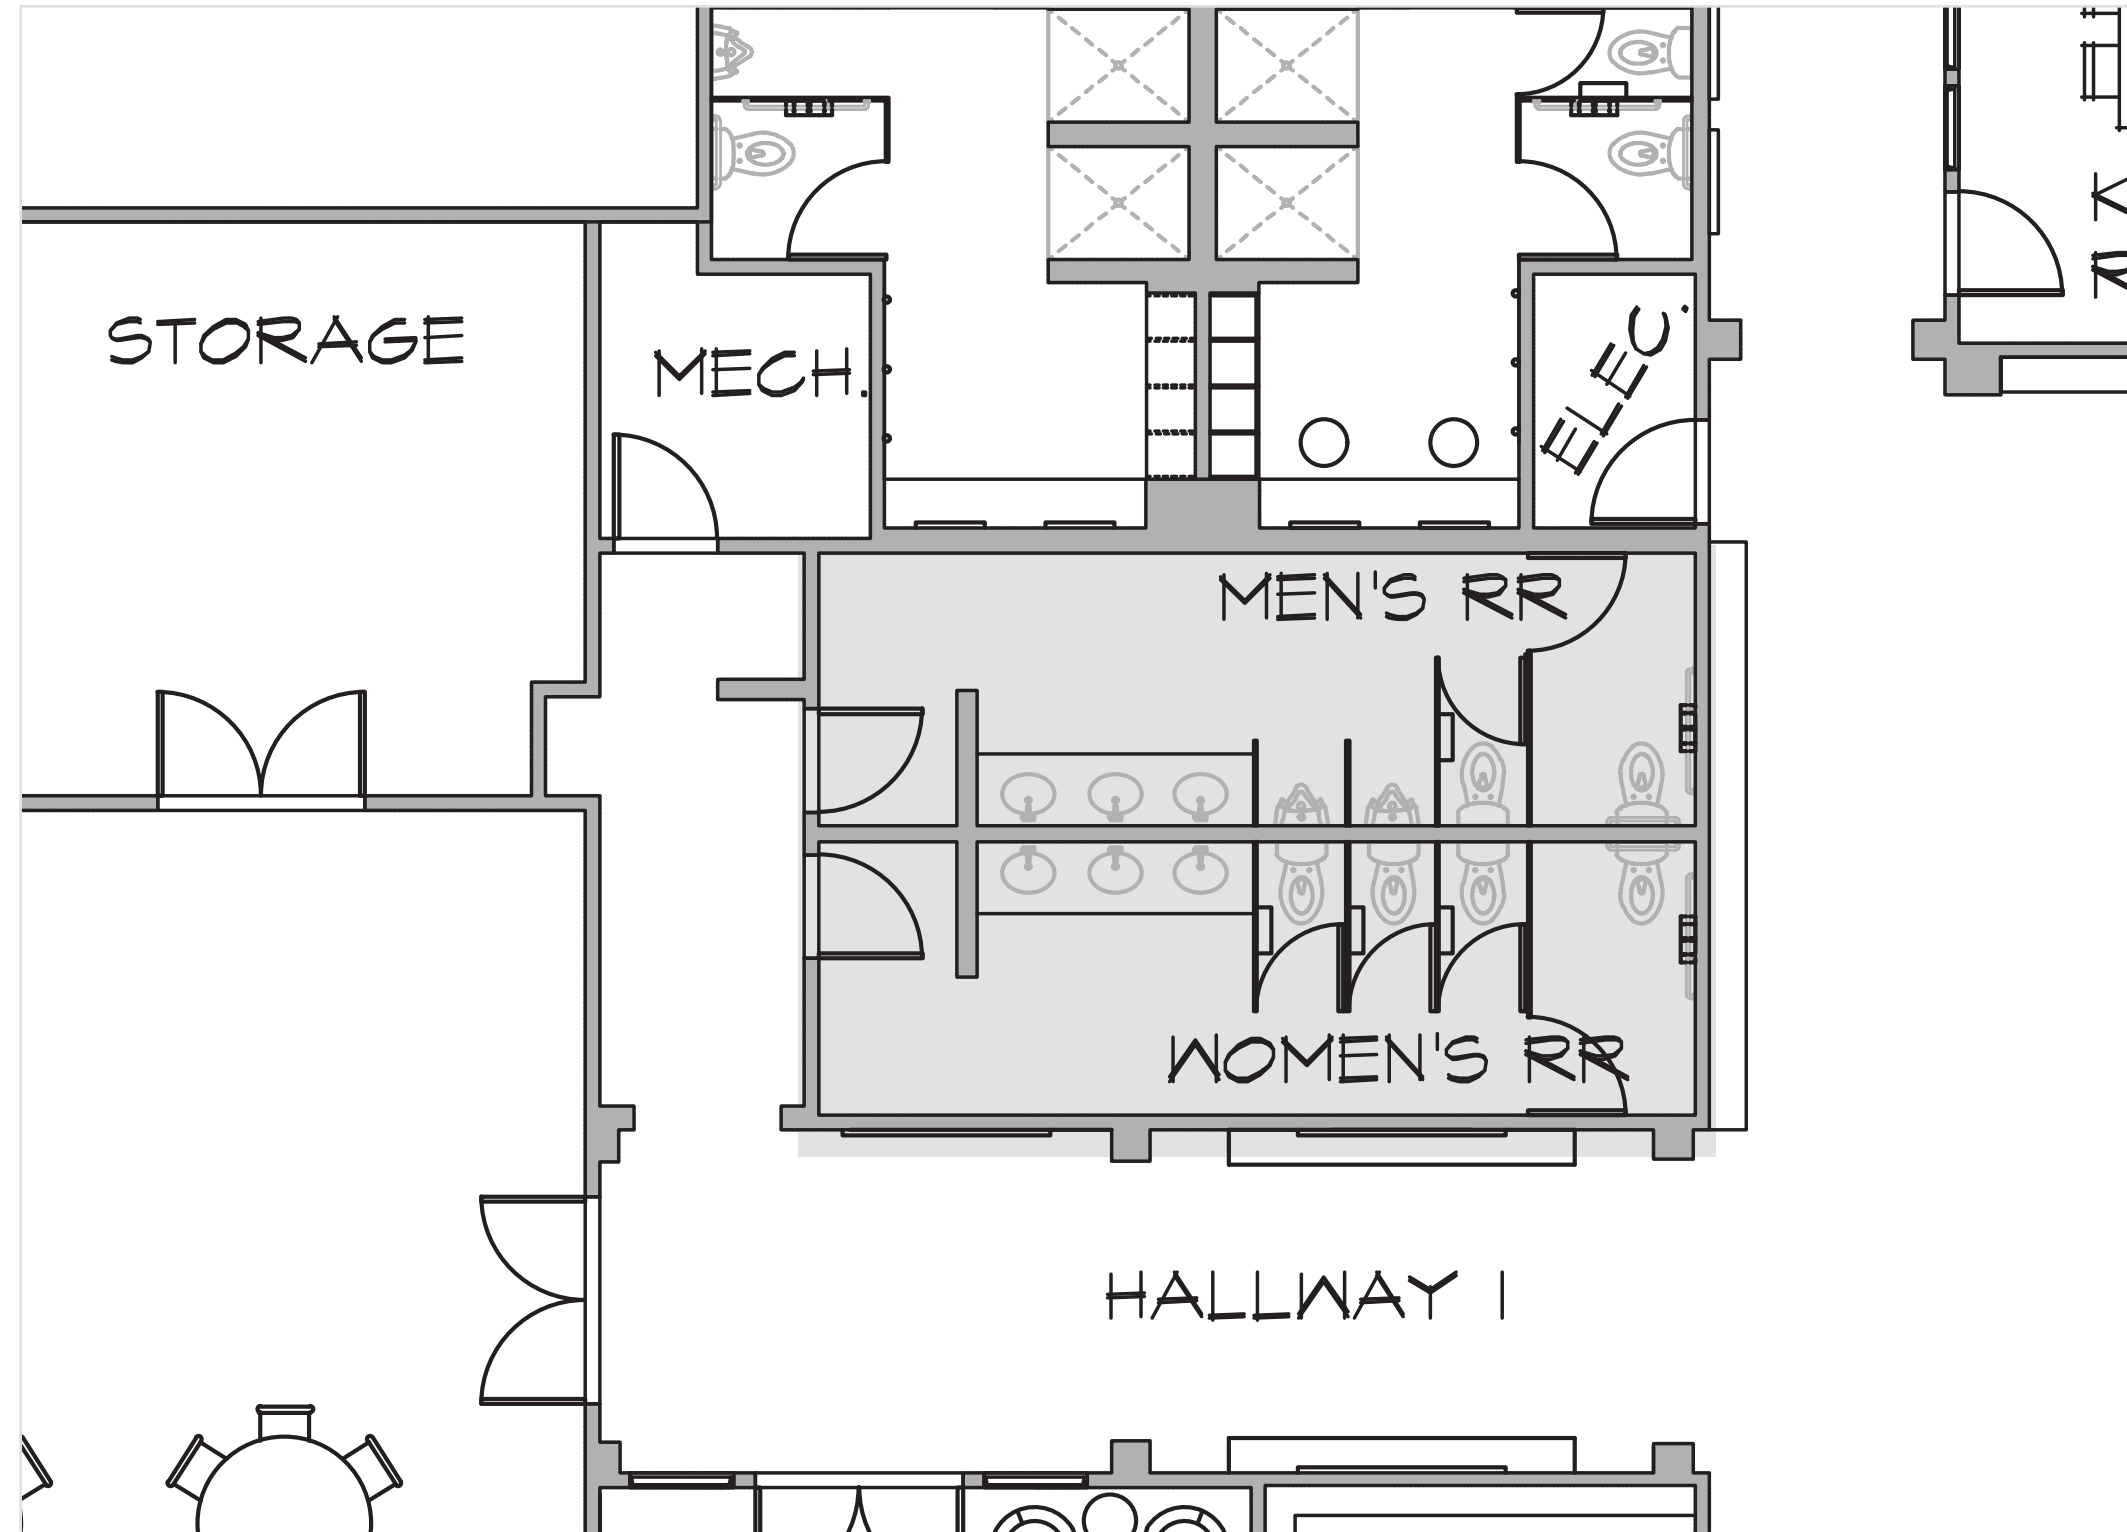

RESTROOMS




ZELLIGE TILE INSTALLATION



WOOD LAMINATE PARTITIONS



ART COLLECTION CONCEPT

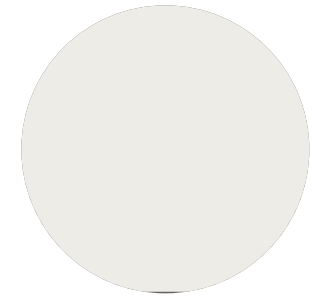

CEILING PAINT



SOLID SURFACE




WALL TILE




FLOOR TILE

HALLWAY 2

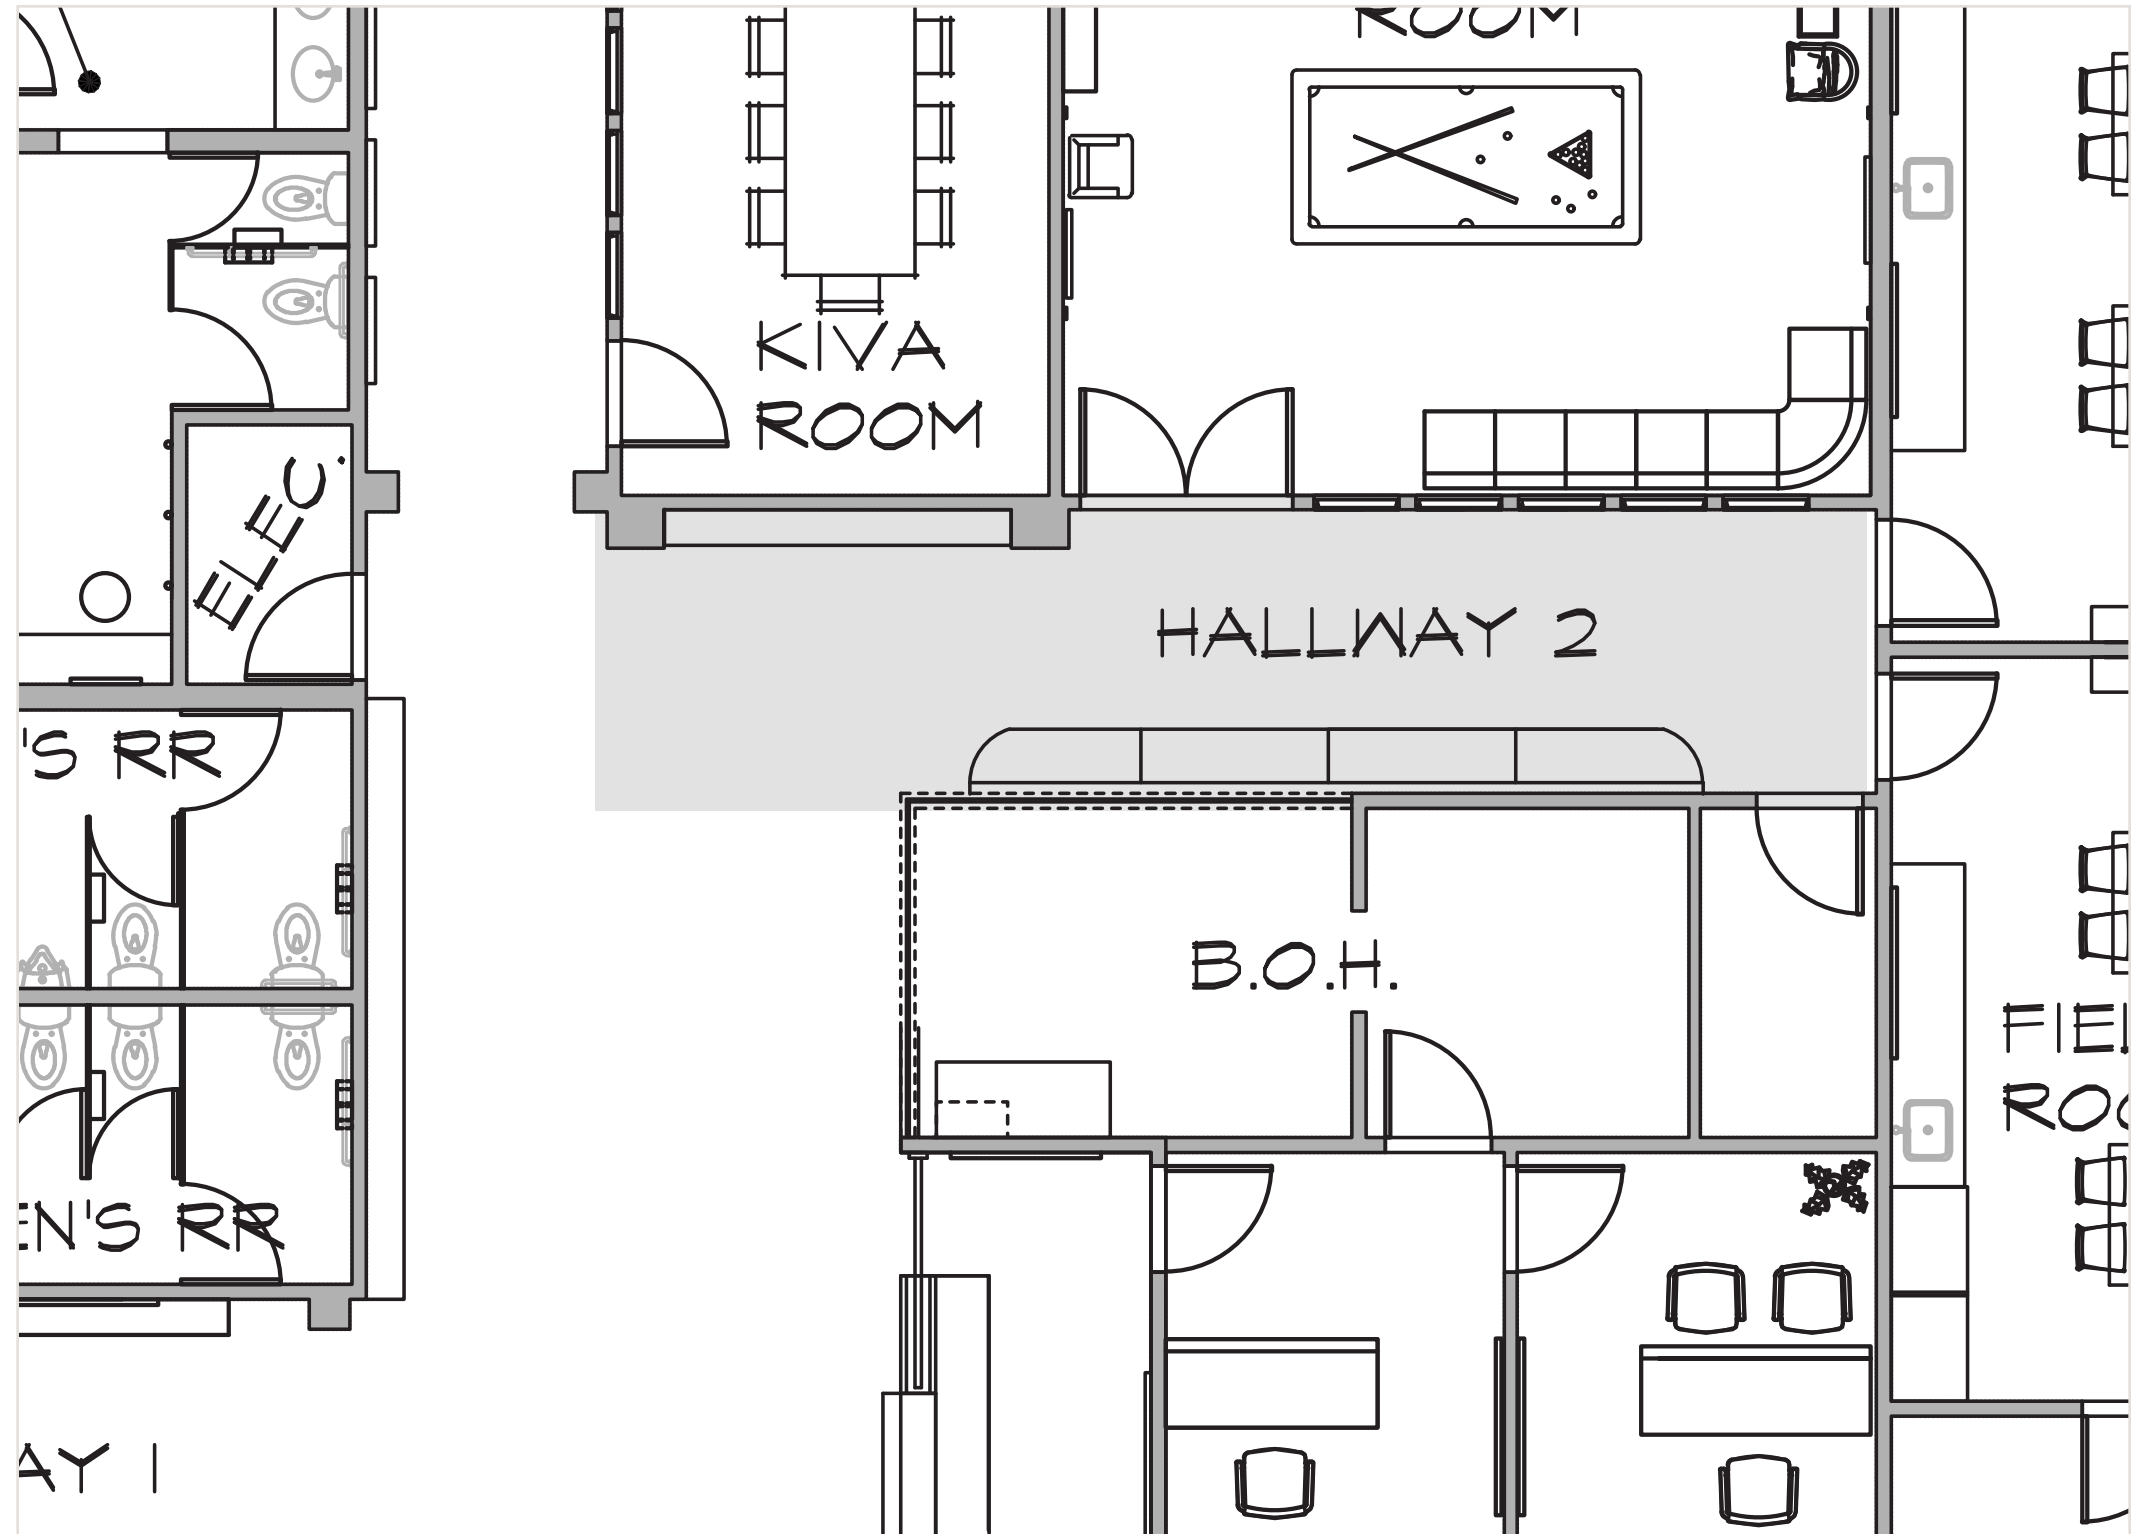

HALLWAY 2

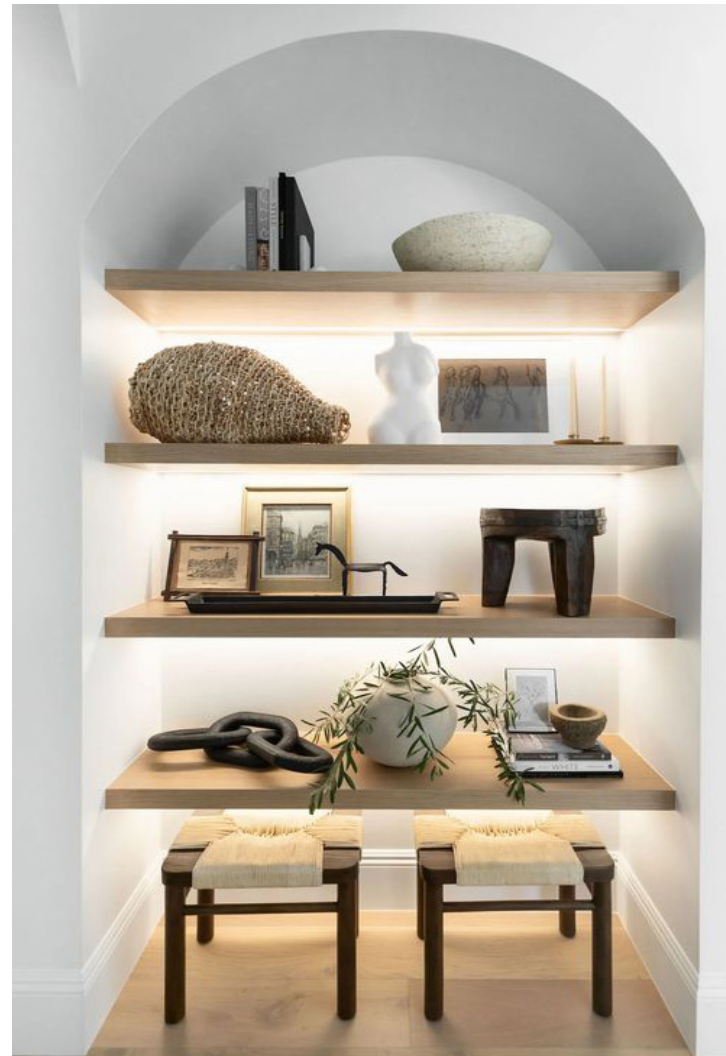

FLOATING SHELVES WITH LIGHTING




HANGING ART INSTALLATION



ART INSPIRATION



BANQUETTE SEATING W/STORAGE

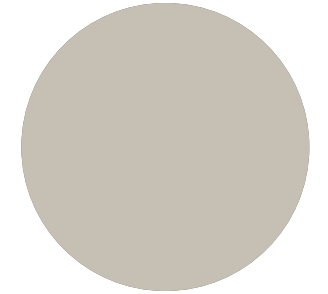


WALL PAINT



WOOD FINISH




PORCELAIN TILE

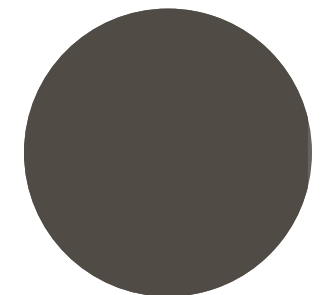

TRIM

BILLIARDS

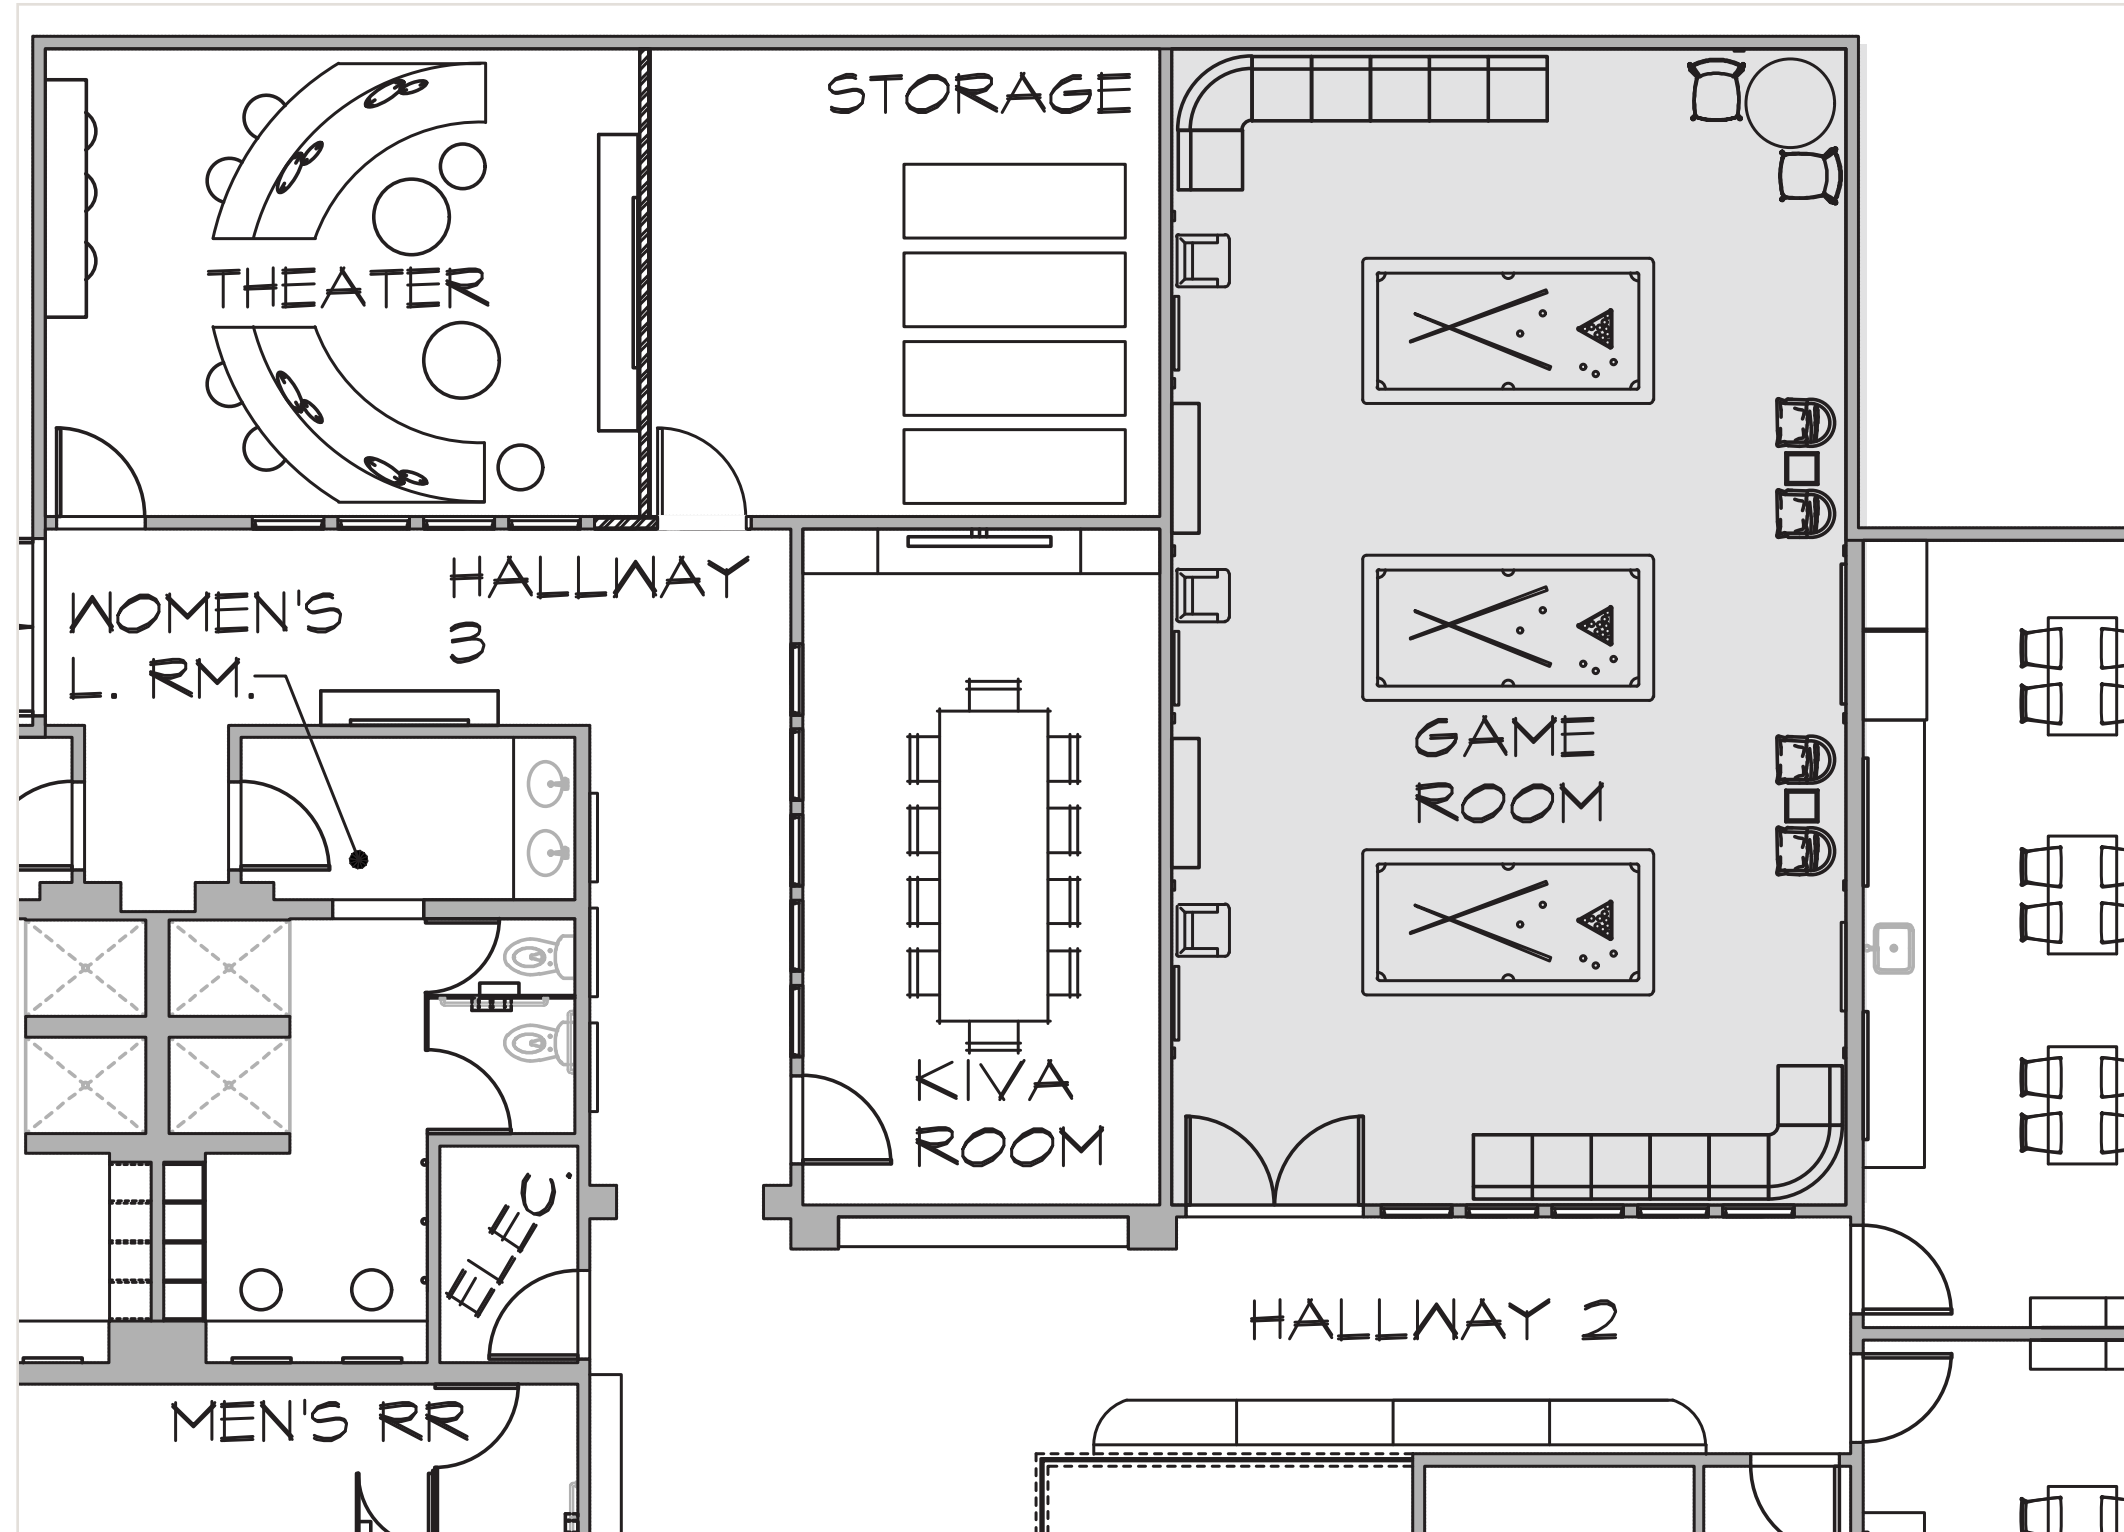

BILLIARDS




STORAGE CREDENZA




BILLIARDS ART




PENDANTS

 

REPLACEMENT FELT OPTION

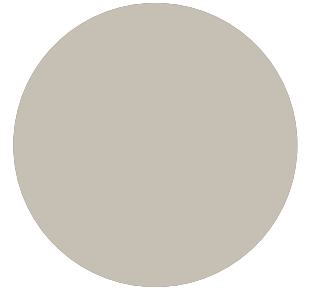

WAINSCOT

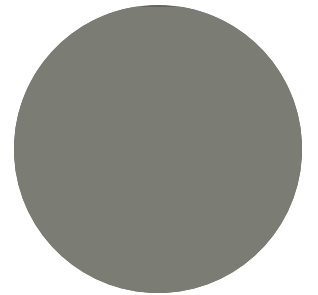

TRIM




CARPET



BILLIARDS TABLE FINISH

MULTI-PURPOSE ROOMS

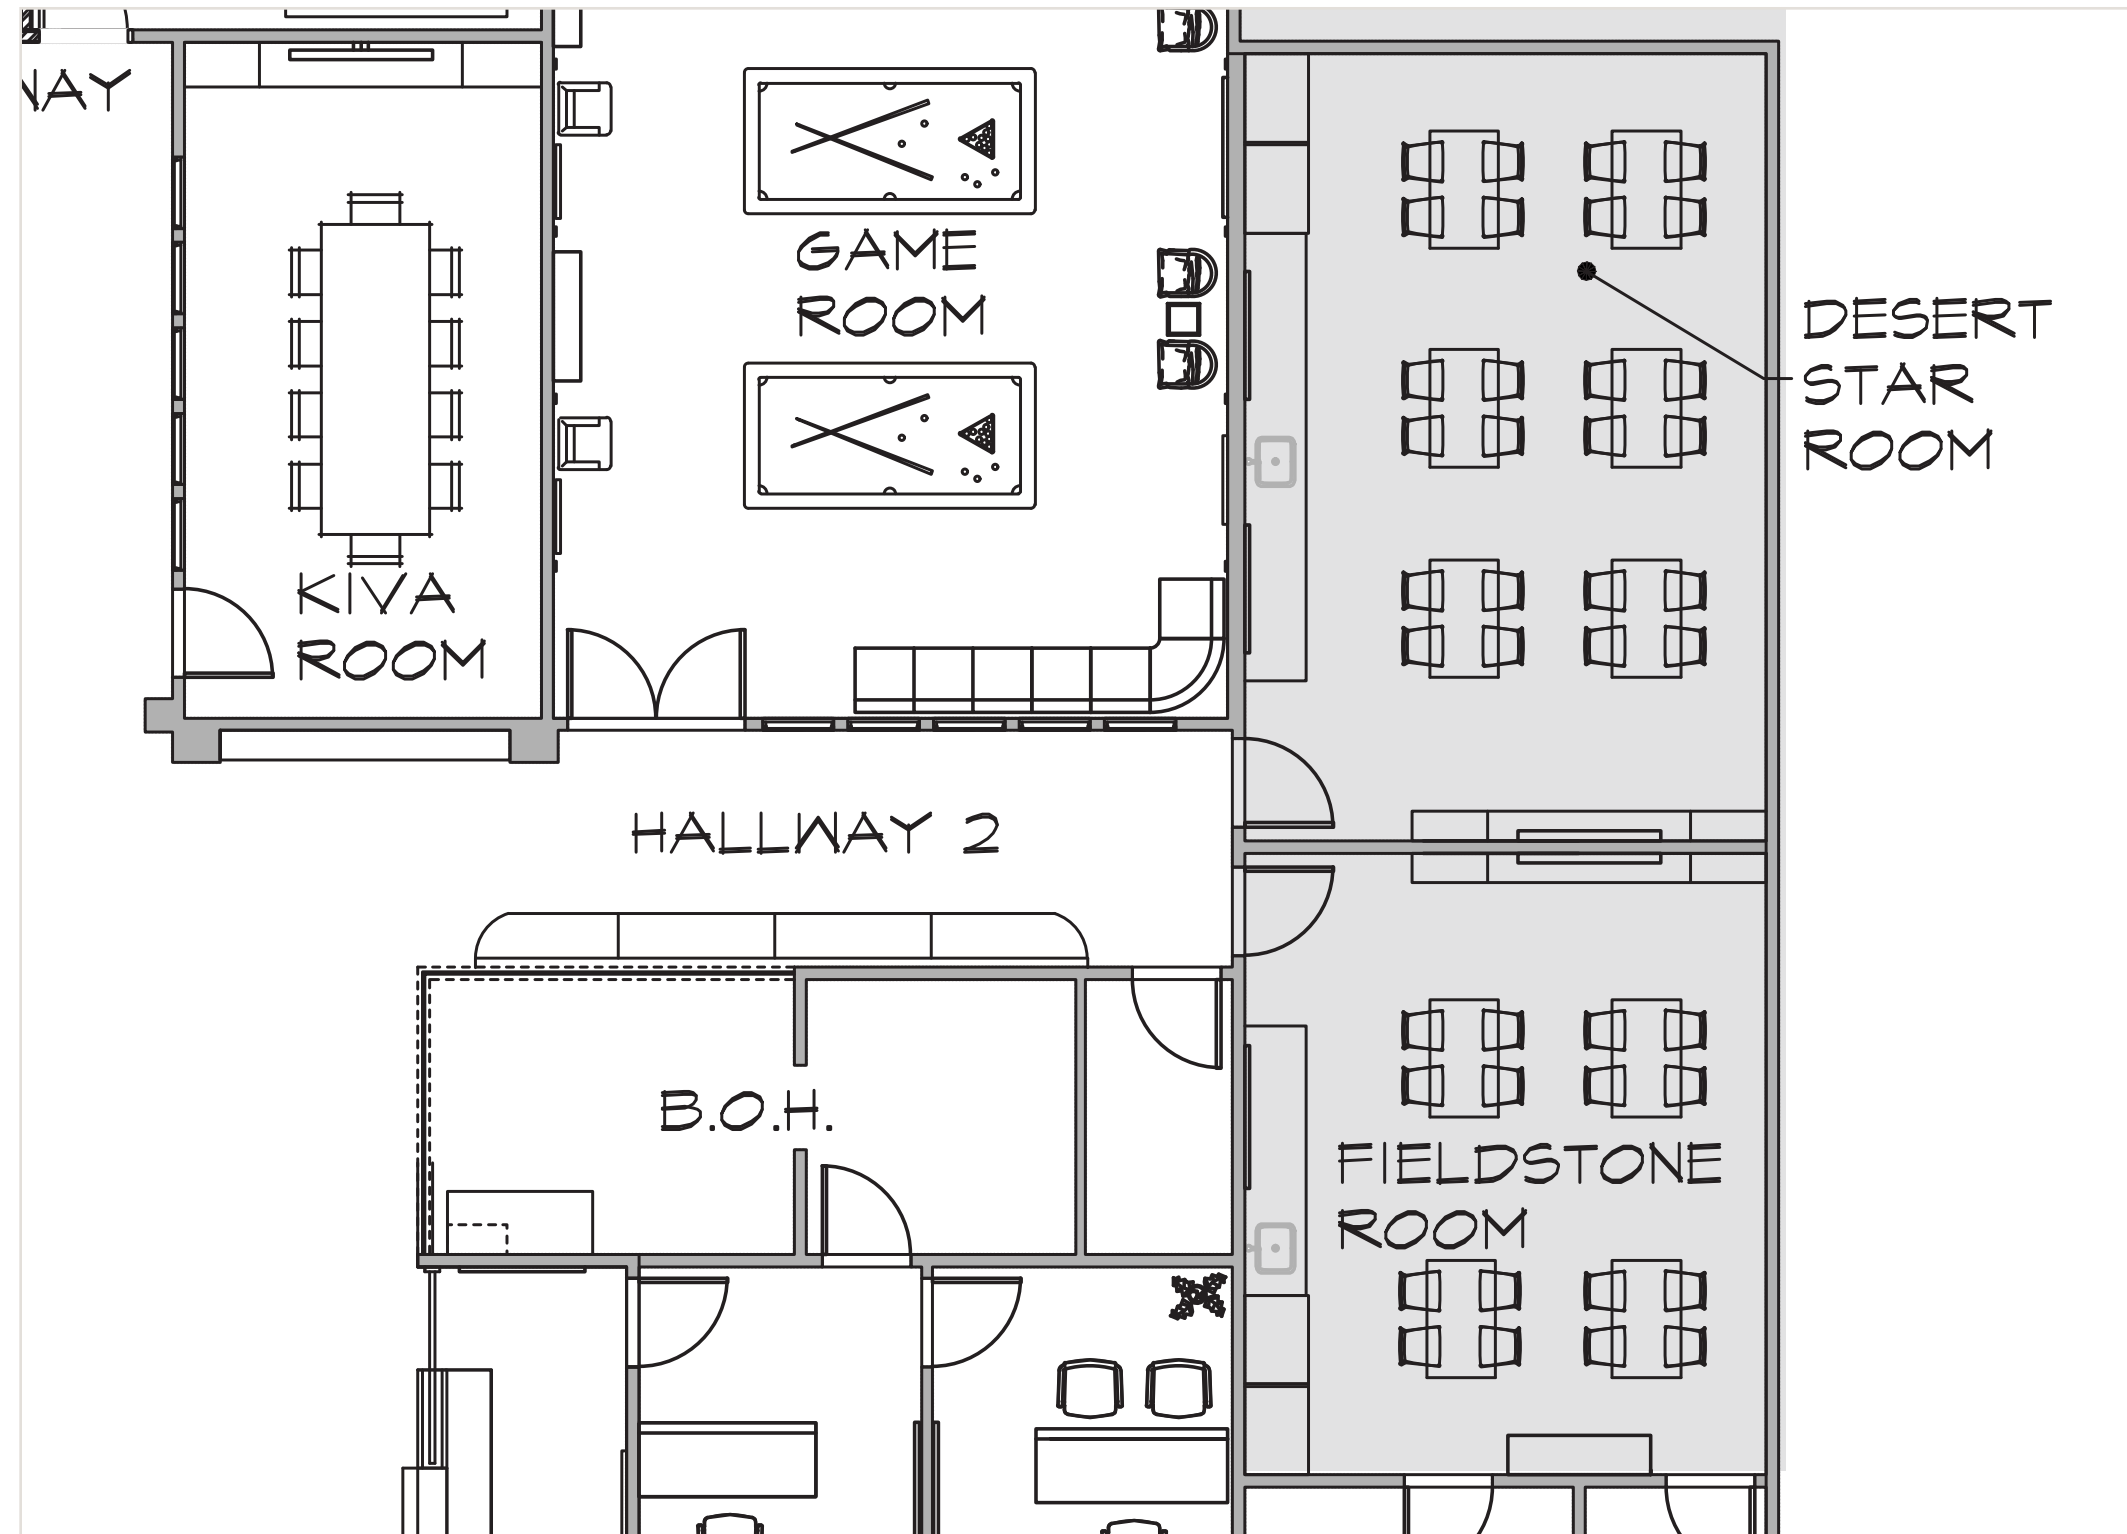

MULTI-PURPOSE ROOMS




GLASS DISPLAY & CLOSED STORAGE




HIDDEN COFFEE STATION



ACOUSTIC PUSH BOARDS

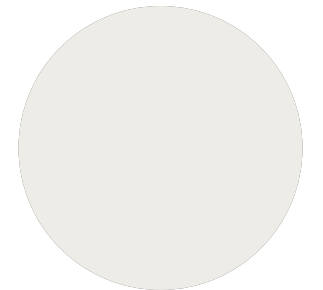


WALL PAINT

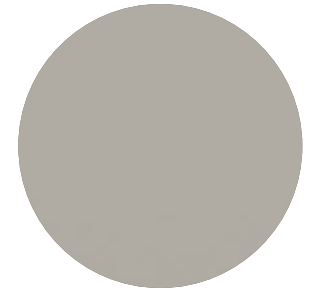

CABINET PAINT




SOLID SURFACE

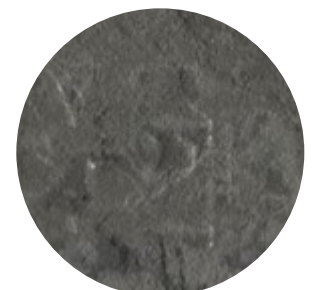


RUBER FLOORING

MULTI-PURPOSE: FIELDSTONE

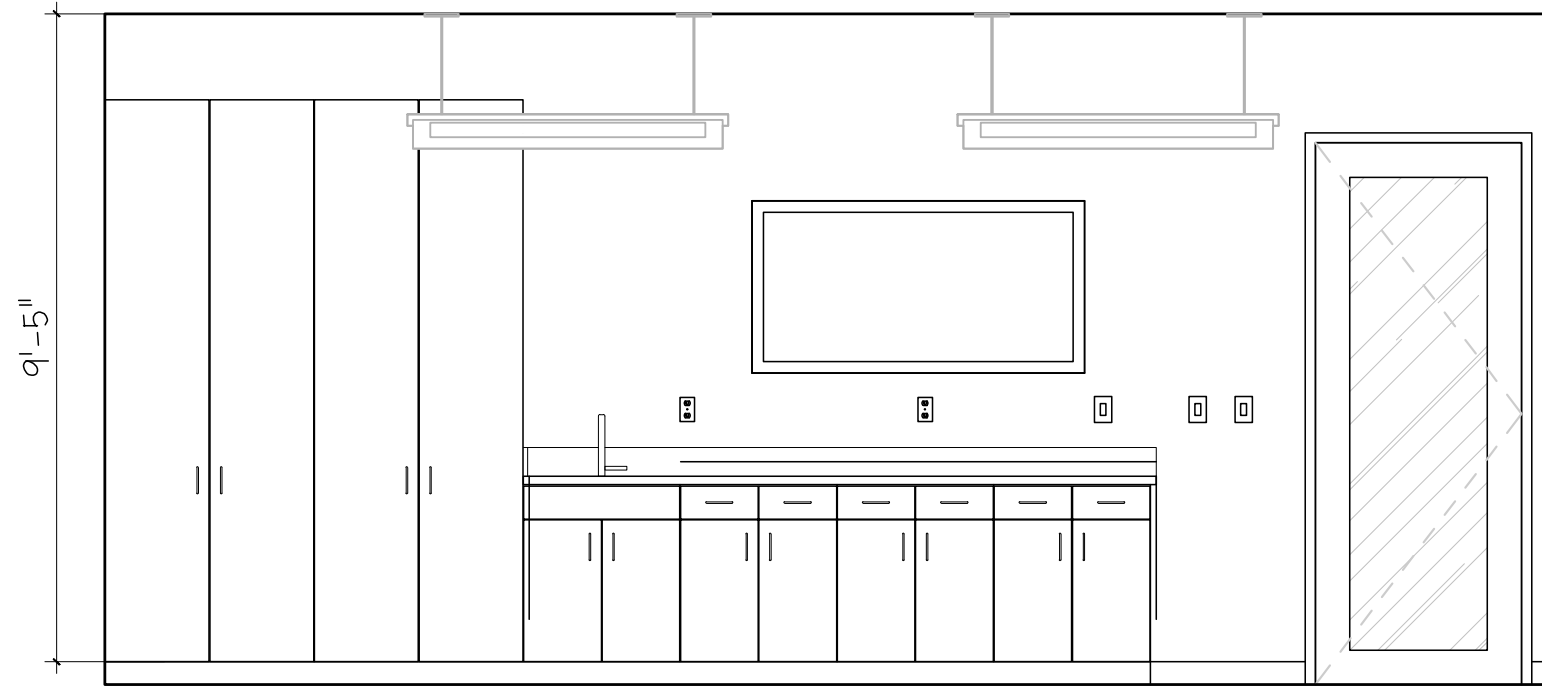


HIDDEN COFFEE STATION AND CLOSED STORAGE

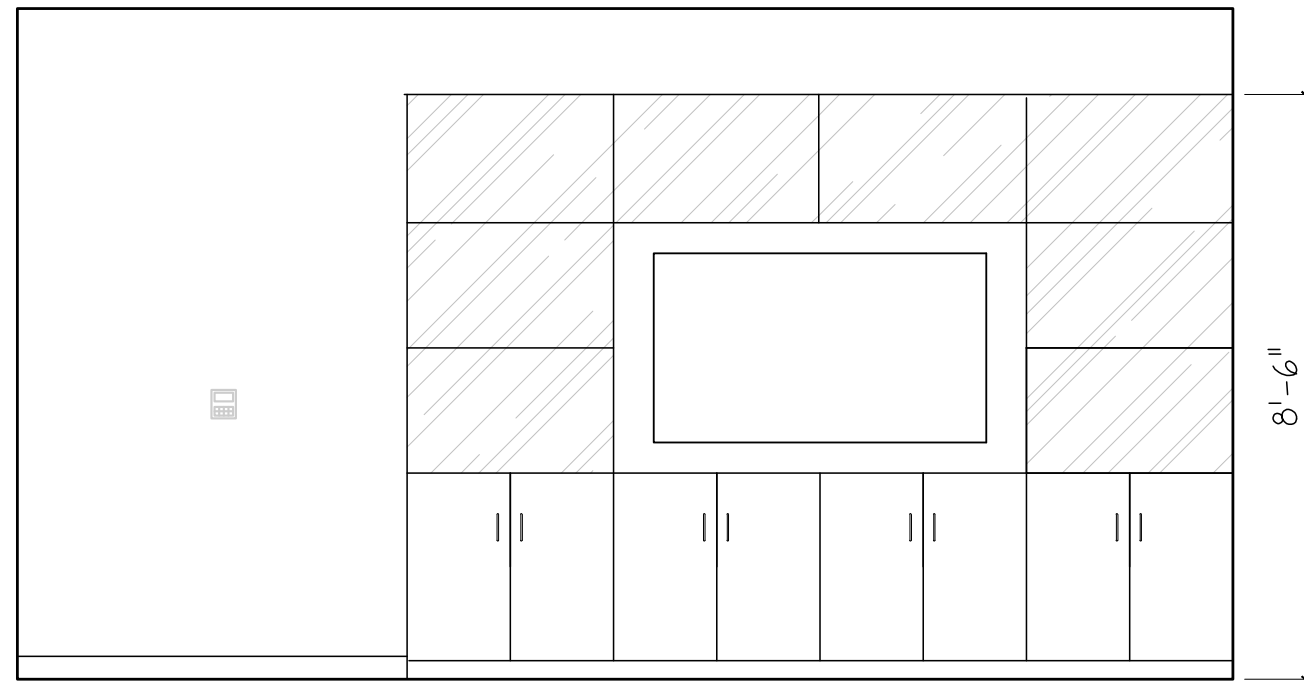


GLASS DISPLAY AND CLOSED STORAGE CABINET

MULTI-PURPOSE: DESERT STAR

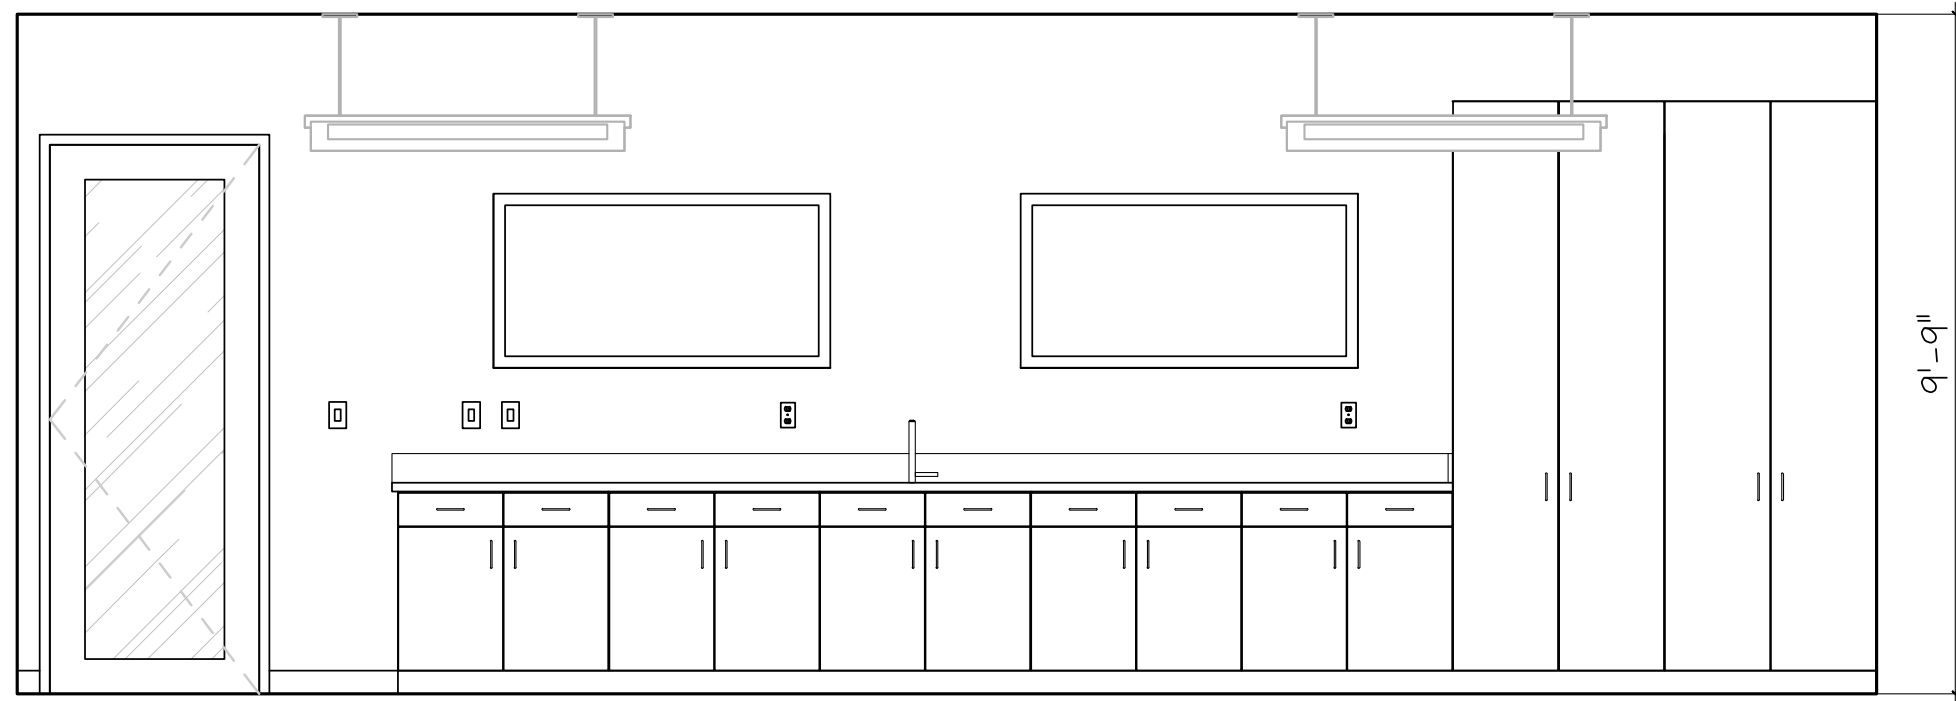


HIDDEN COFFEE STATION AND CLOSED STORAGE

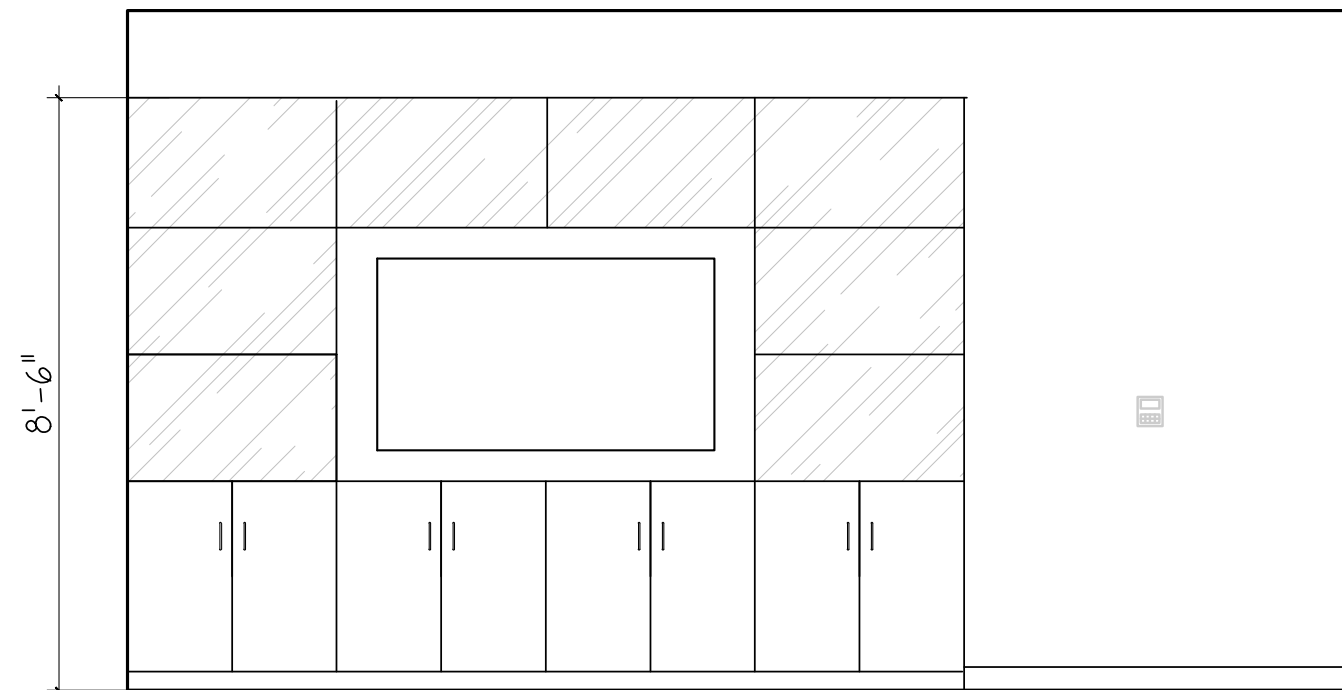

GLASS DISPLAY AND CLOSED STORAGE CABINET

CONFERENCE ROOM

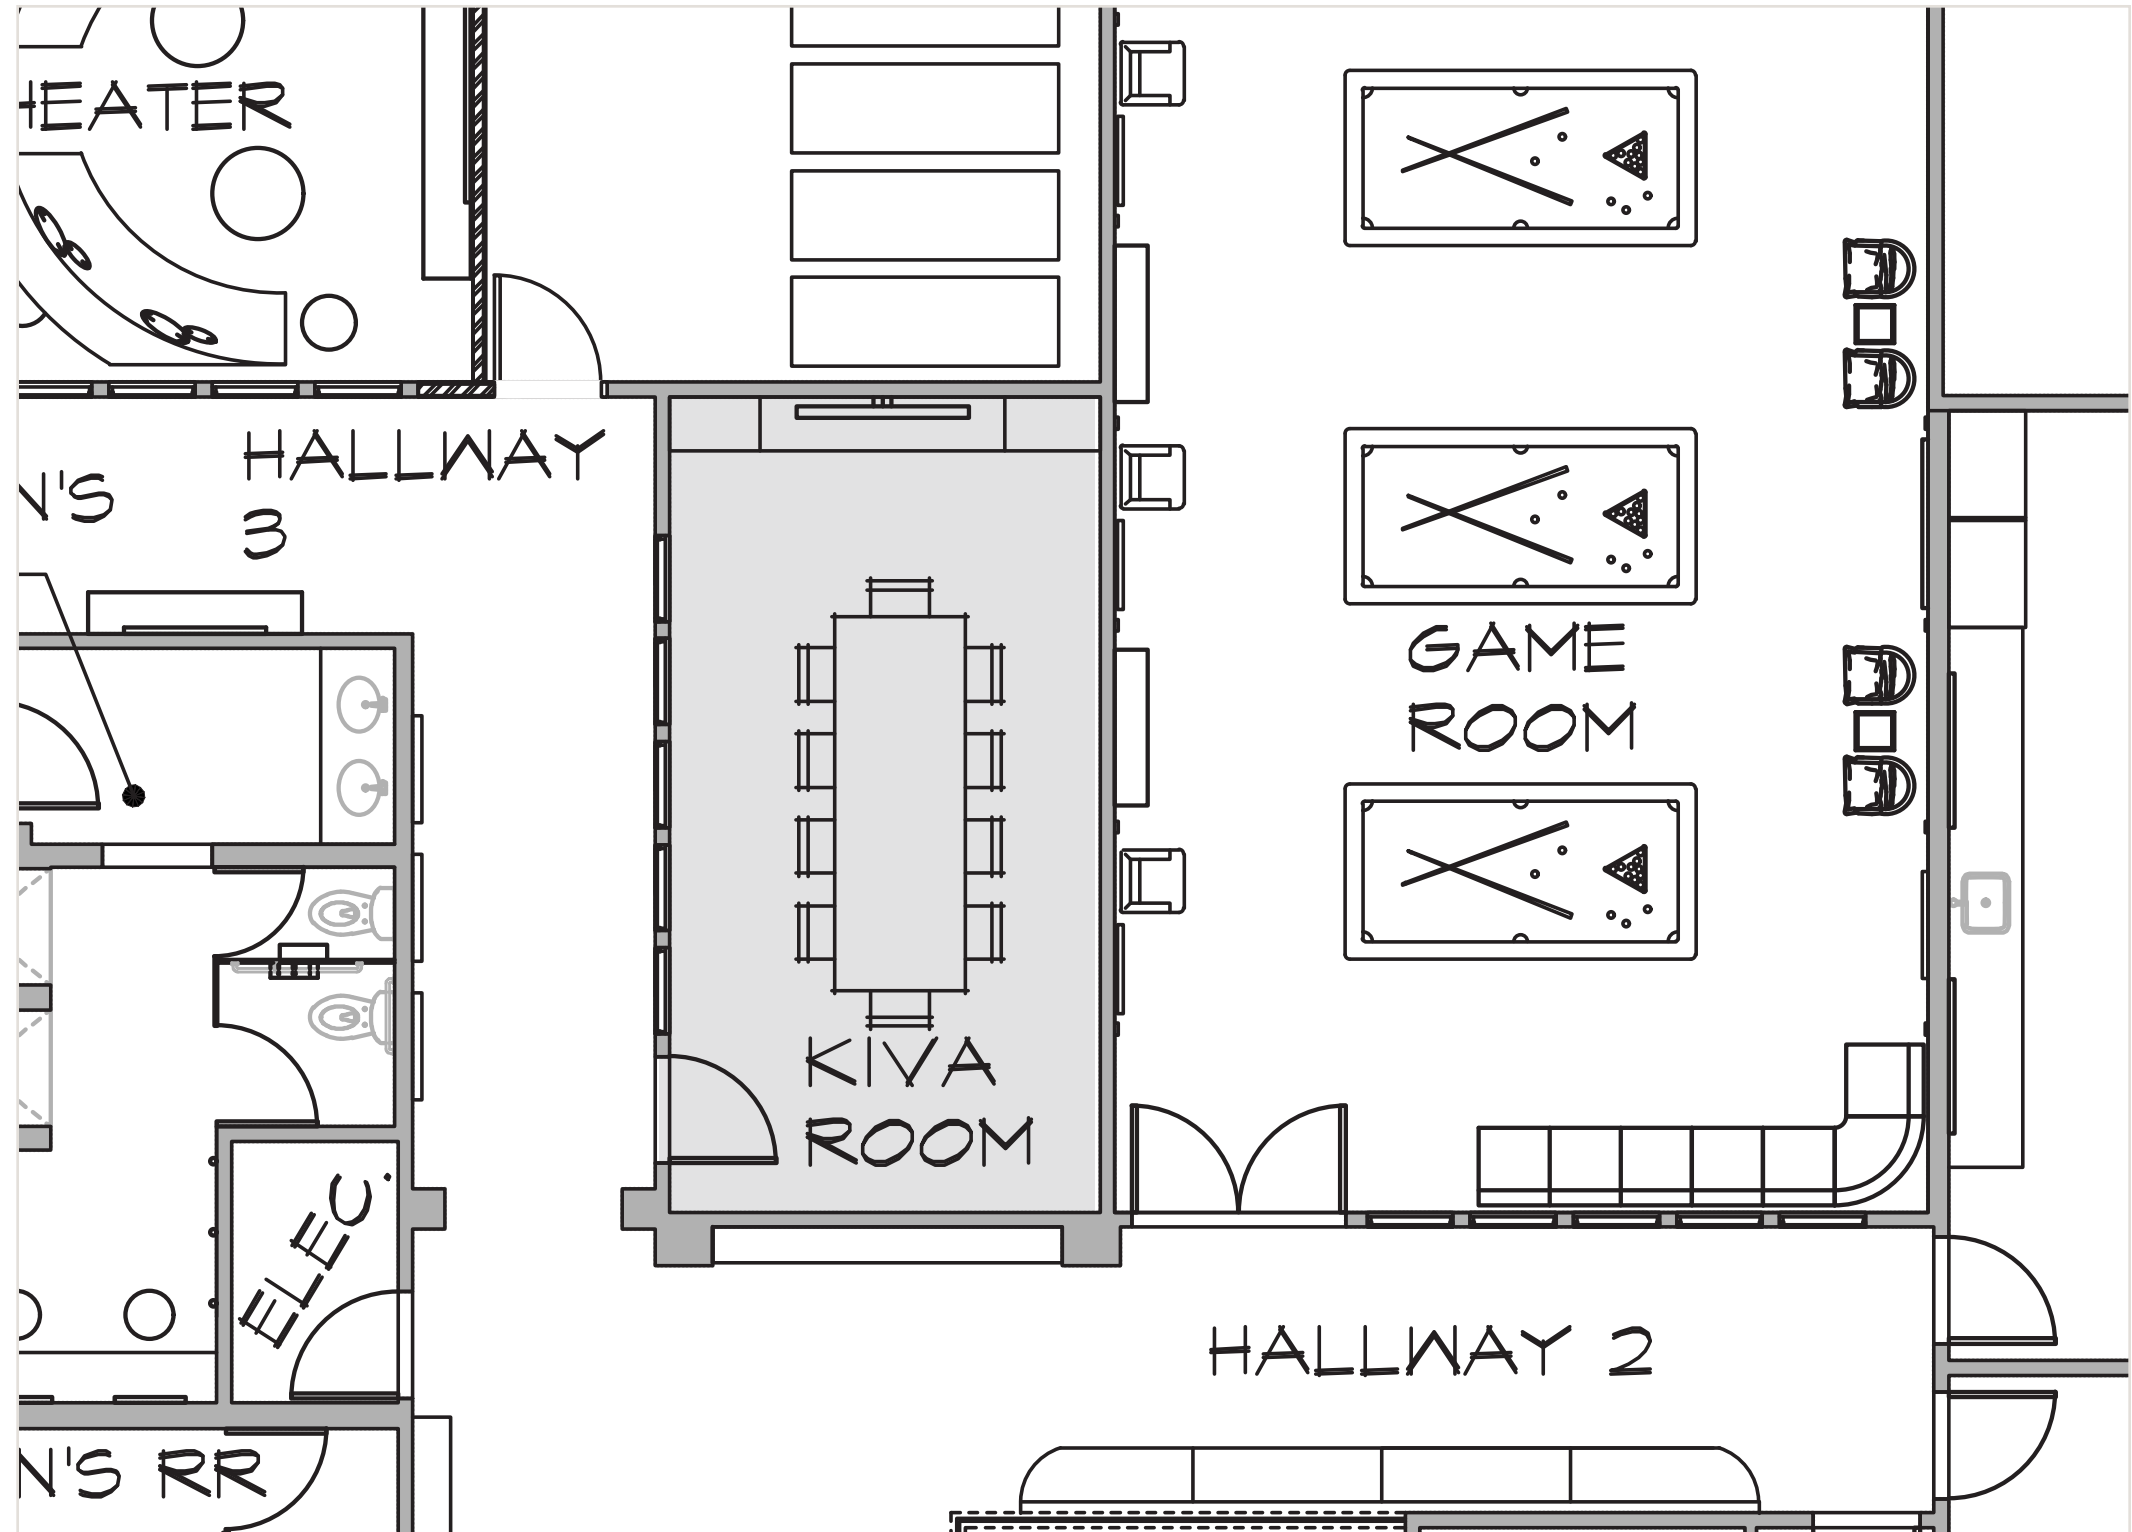

CONFERENCE ROOM



BRASS PENDANT OVER TABLE



SMOKEY OAK FINISH STORAGE CABINETS




DUAL SIDED SHADES




CONFERENCE ROOM ART



ACOUSTIC CEILING

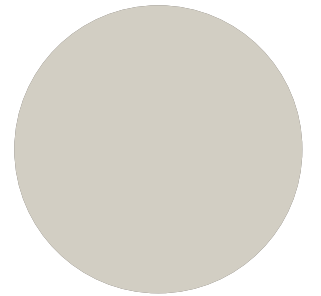

WALL PAINT

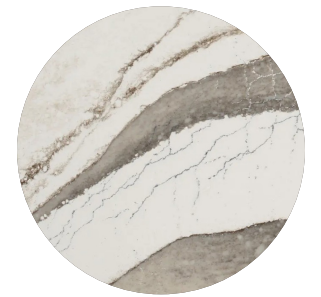


SOLID SURFACE




CARPET

CONFERENCE ROOM

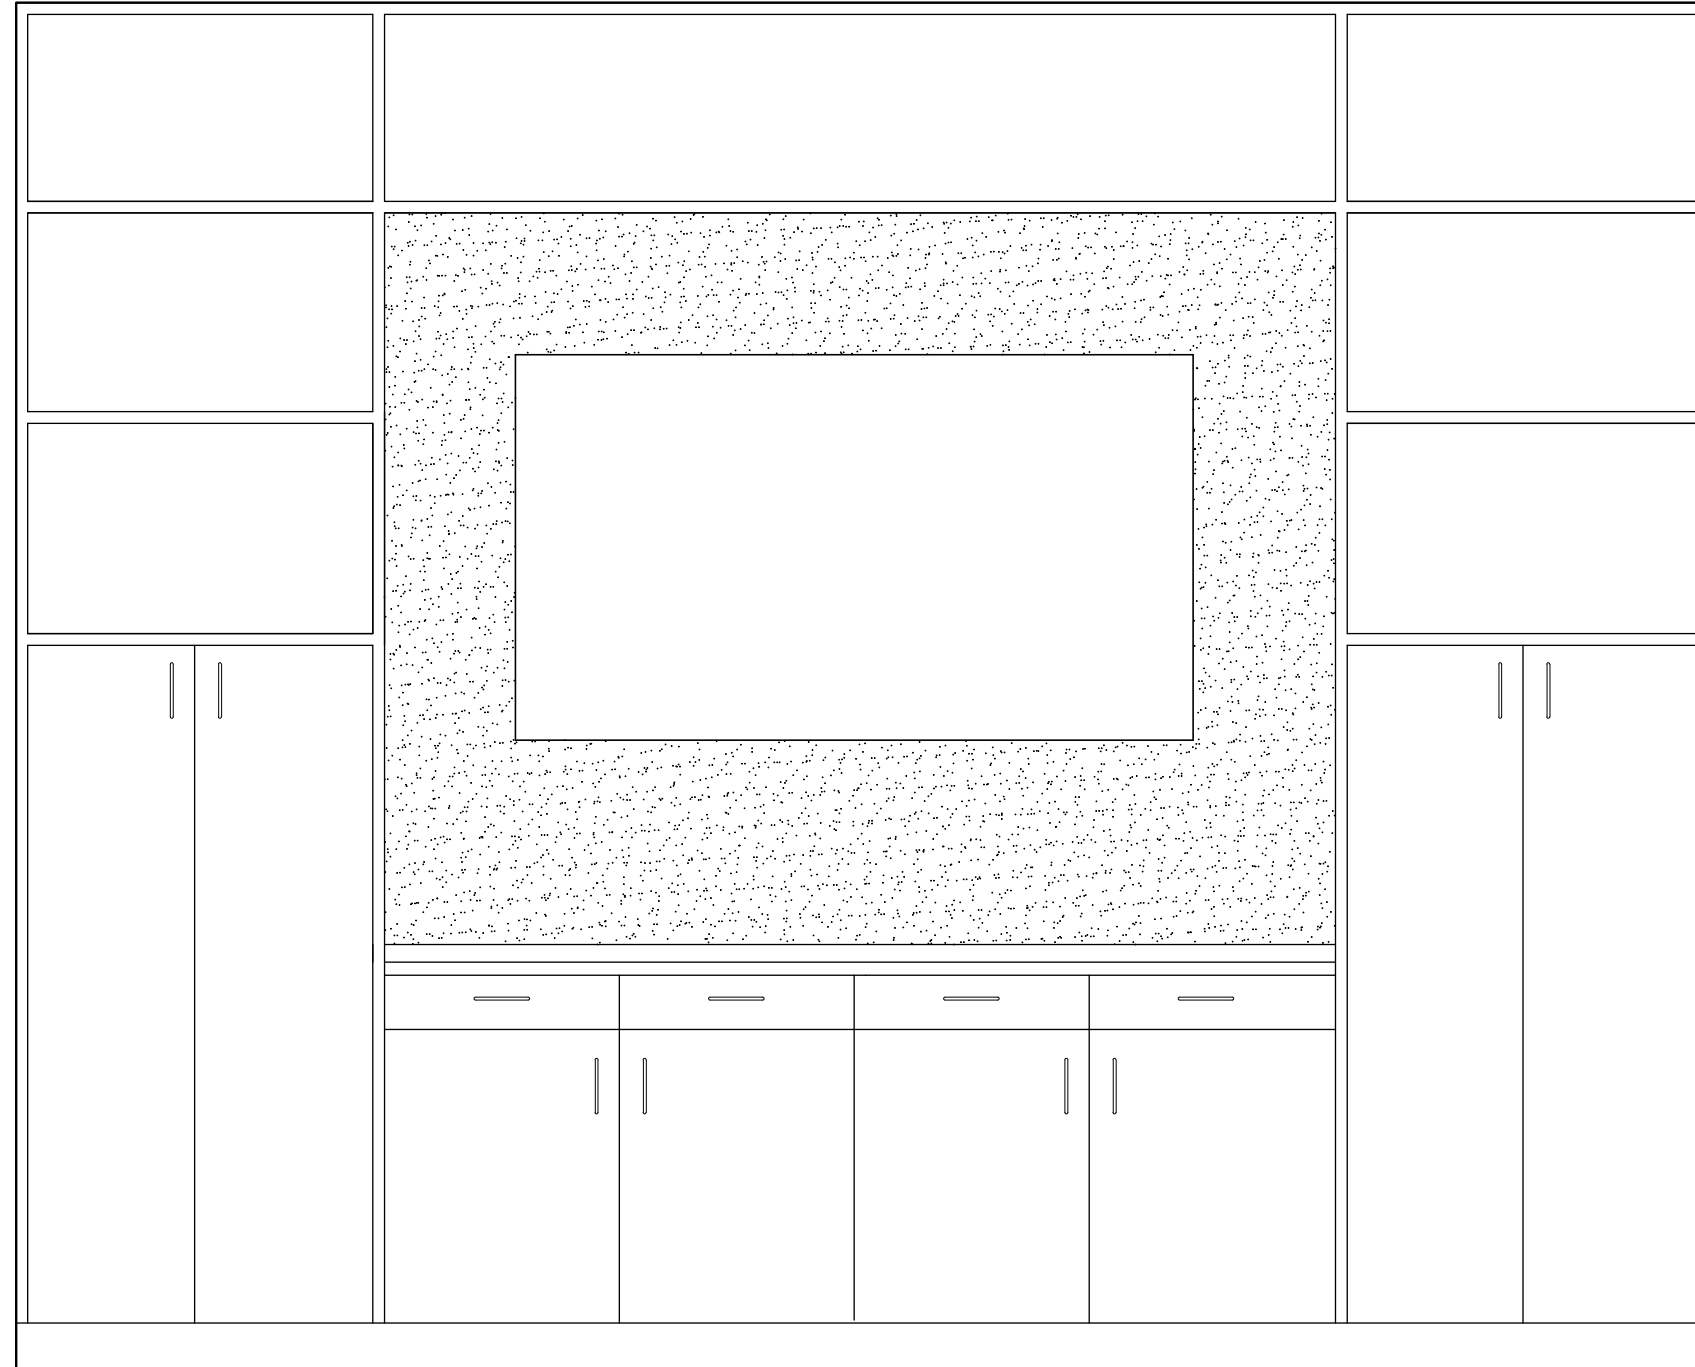


HALLWAY 3

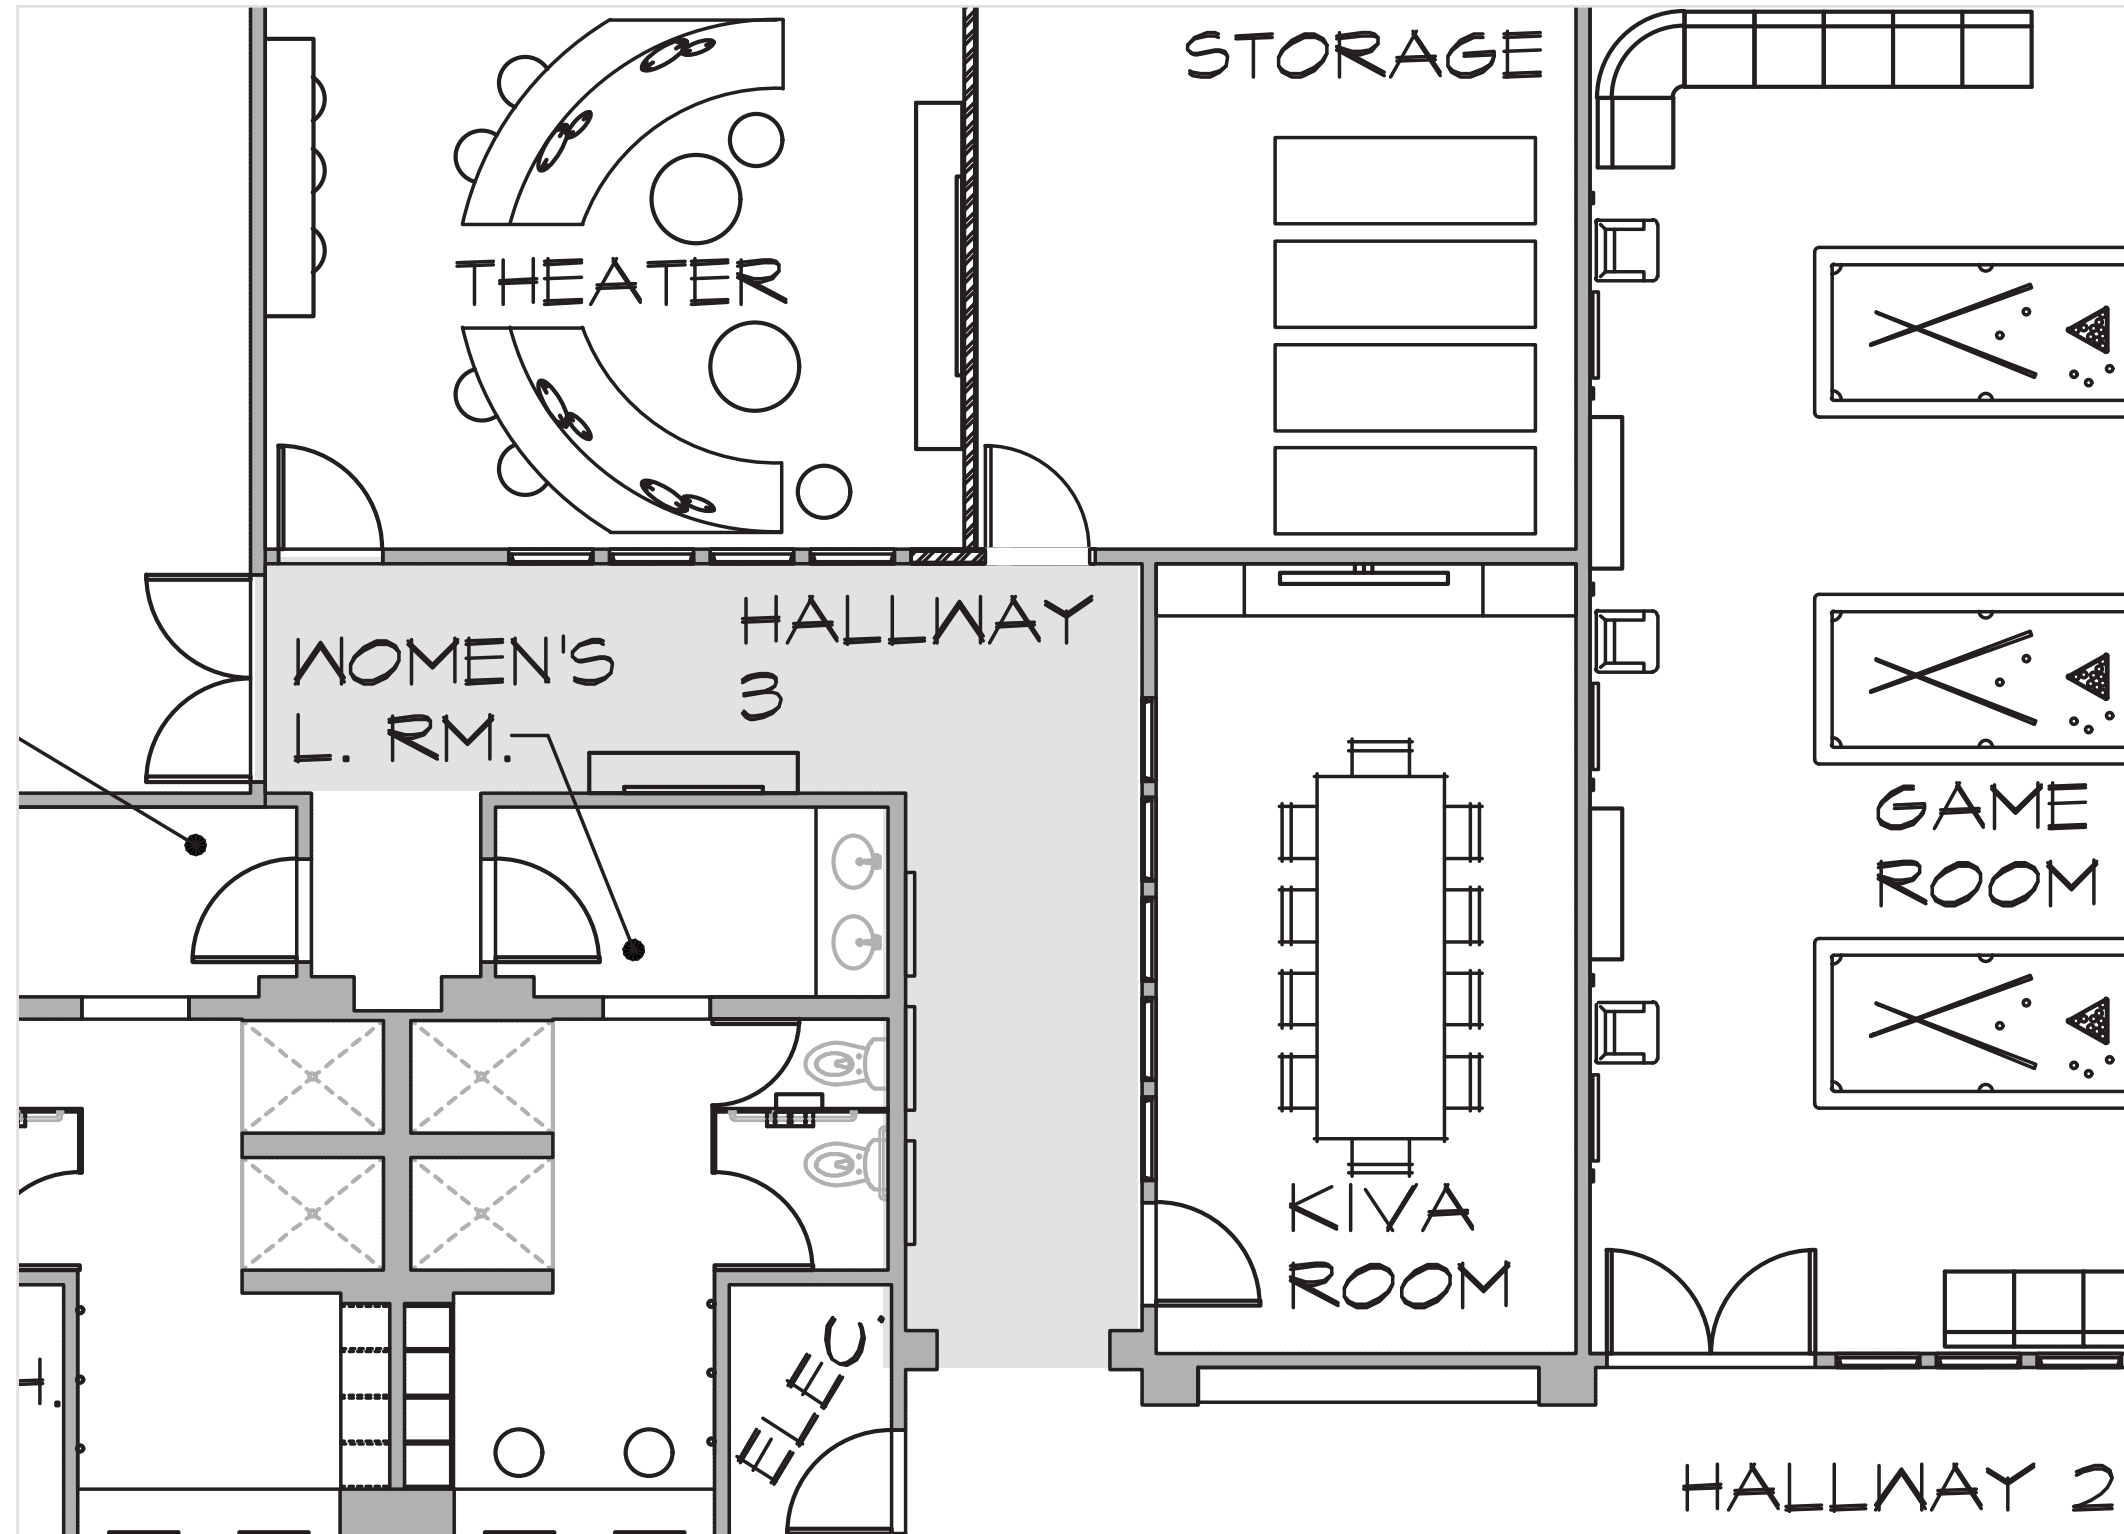

HALLWAY 3: COMMUNICATION



ACOUSTIC PUSH PIN BOARDS

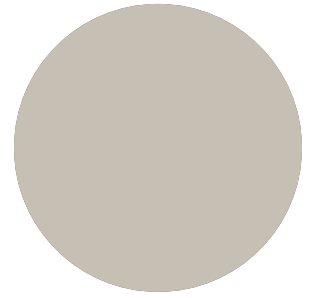


WALL PAINT



WOOD FINISH




PORCELAIN TILE

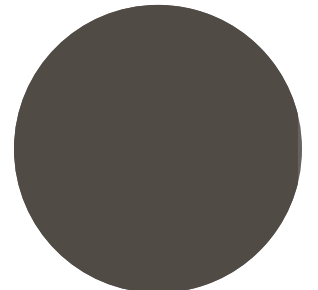

TRIM

VIEWING ROOM

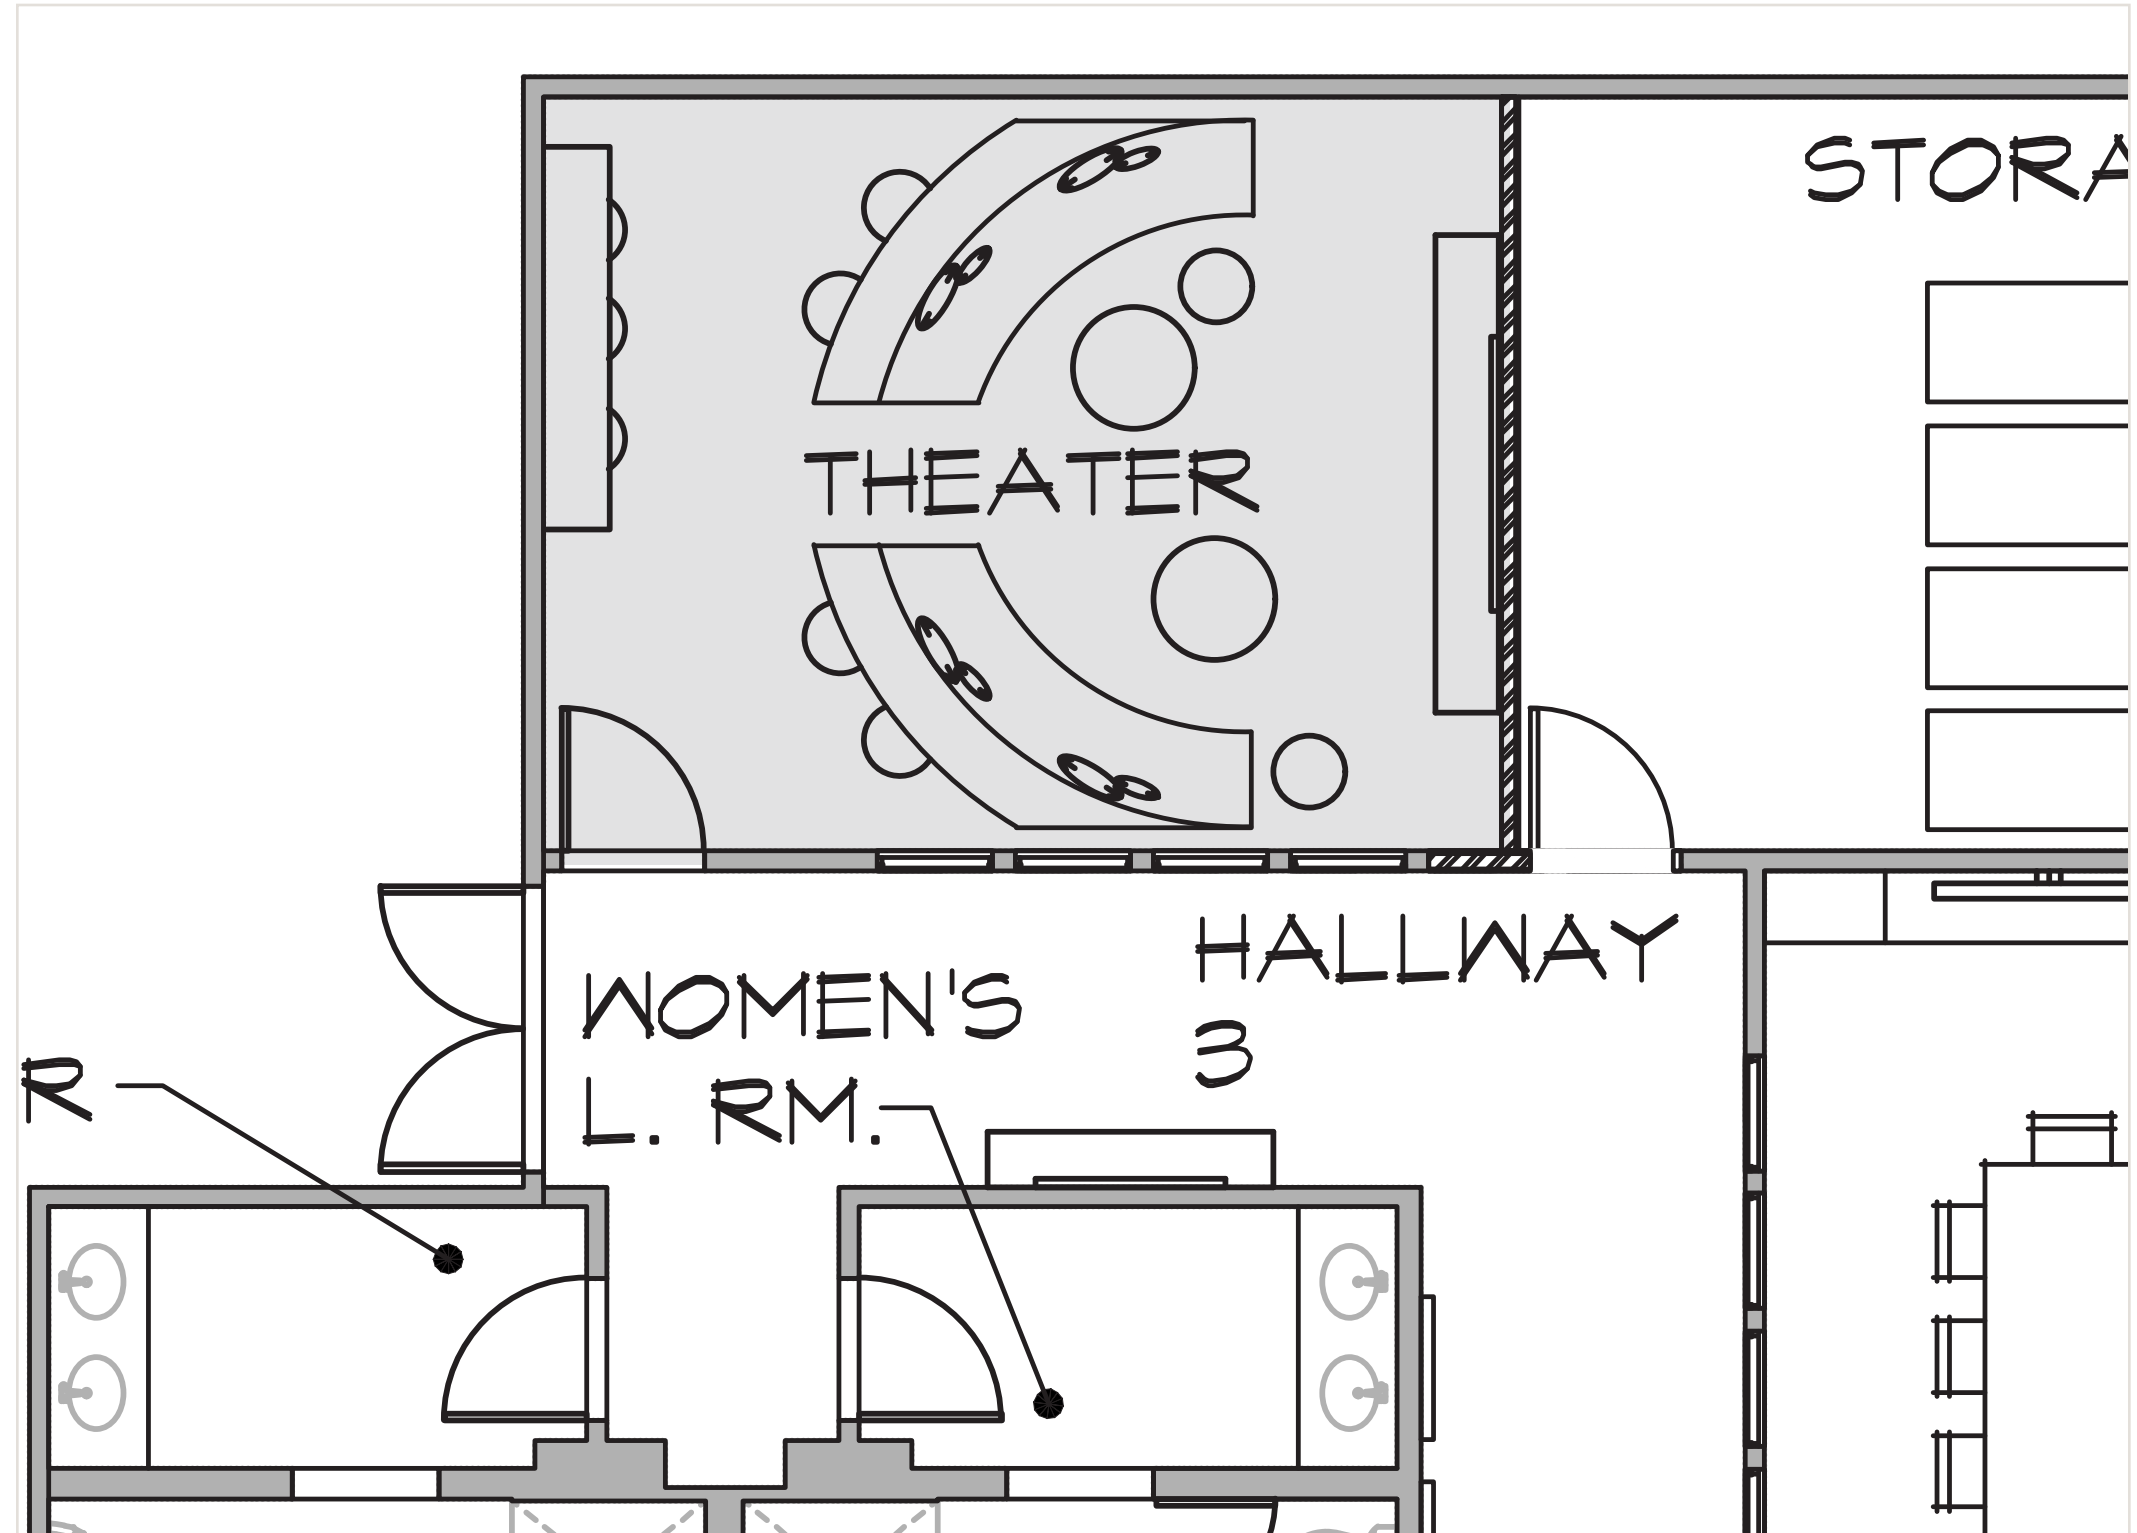

VIEWING ROOM



FANELIER



ART COLLECTION




CURVED SEATING



BLACKOUT DRAPERIES




ACOUSTIC CEILING

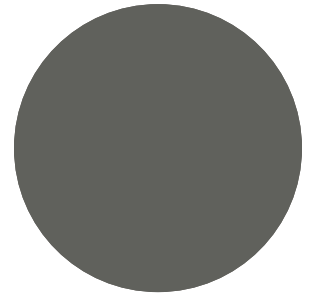

WALL PAINT




CARPET

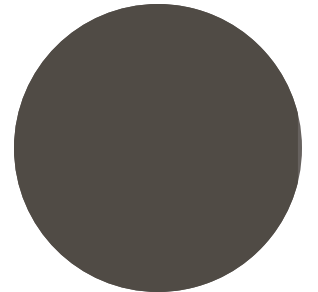

TRIM & DOORS

LOCKER ROOMS

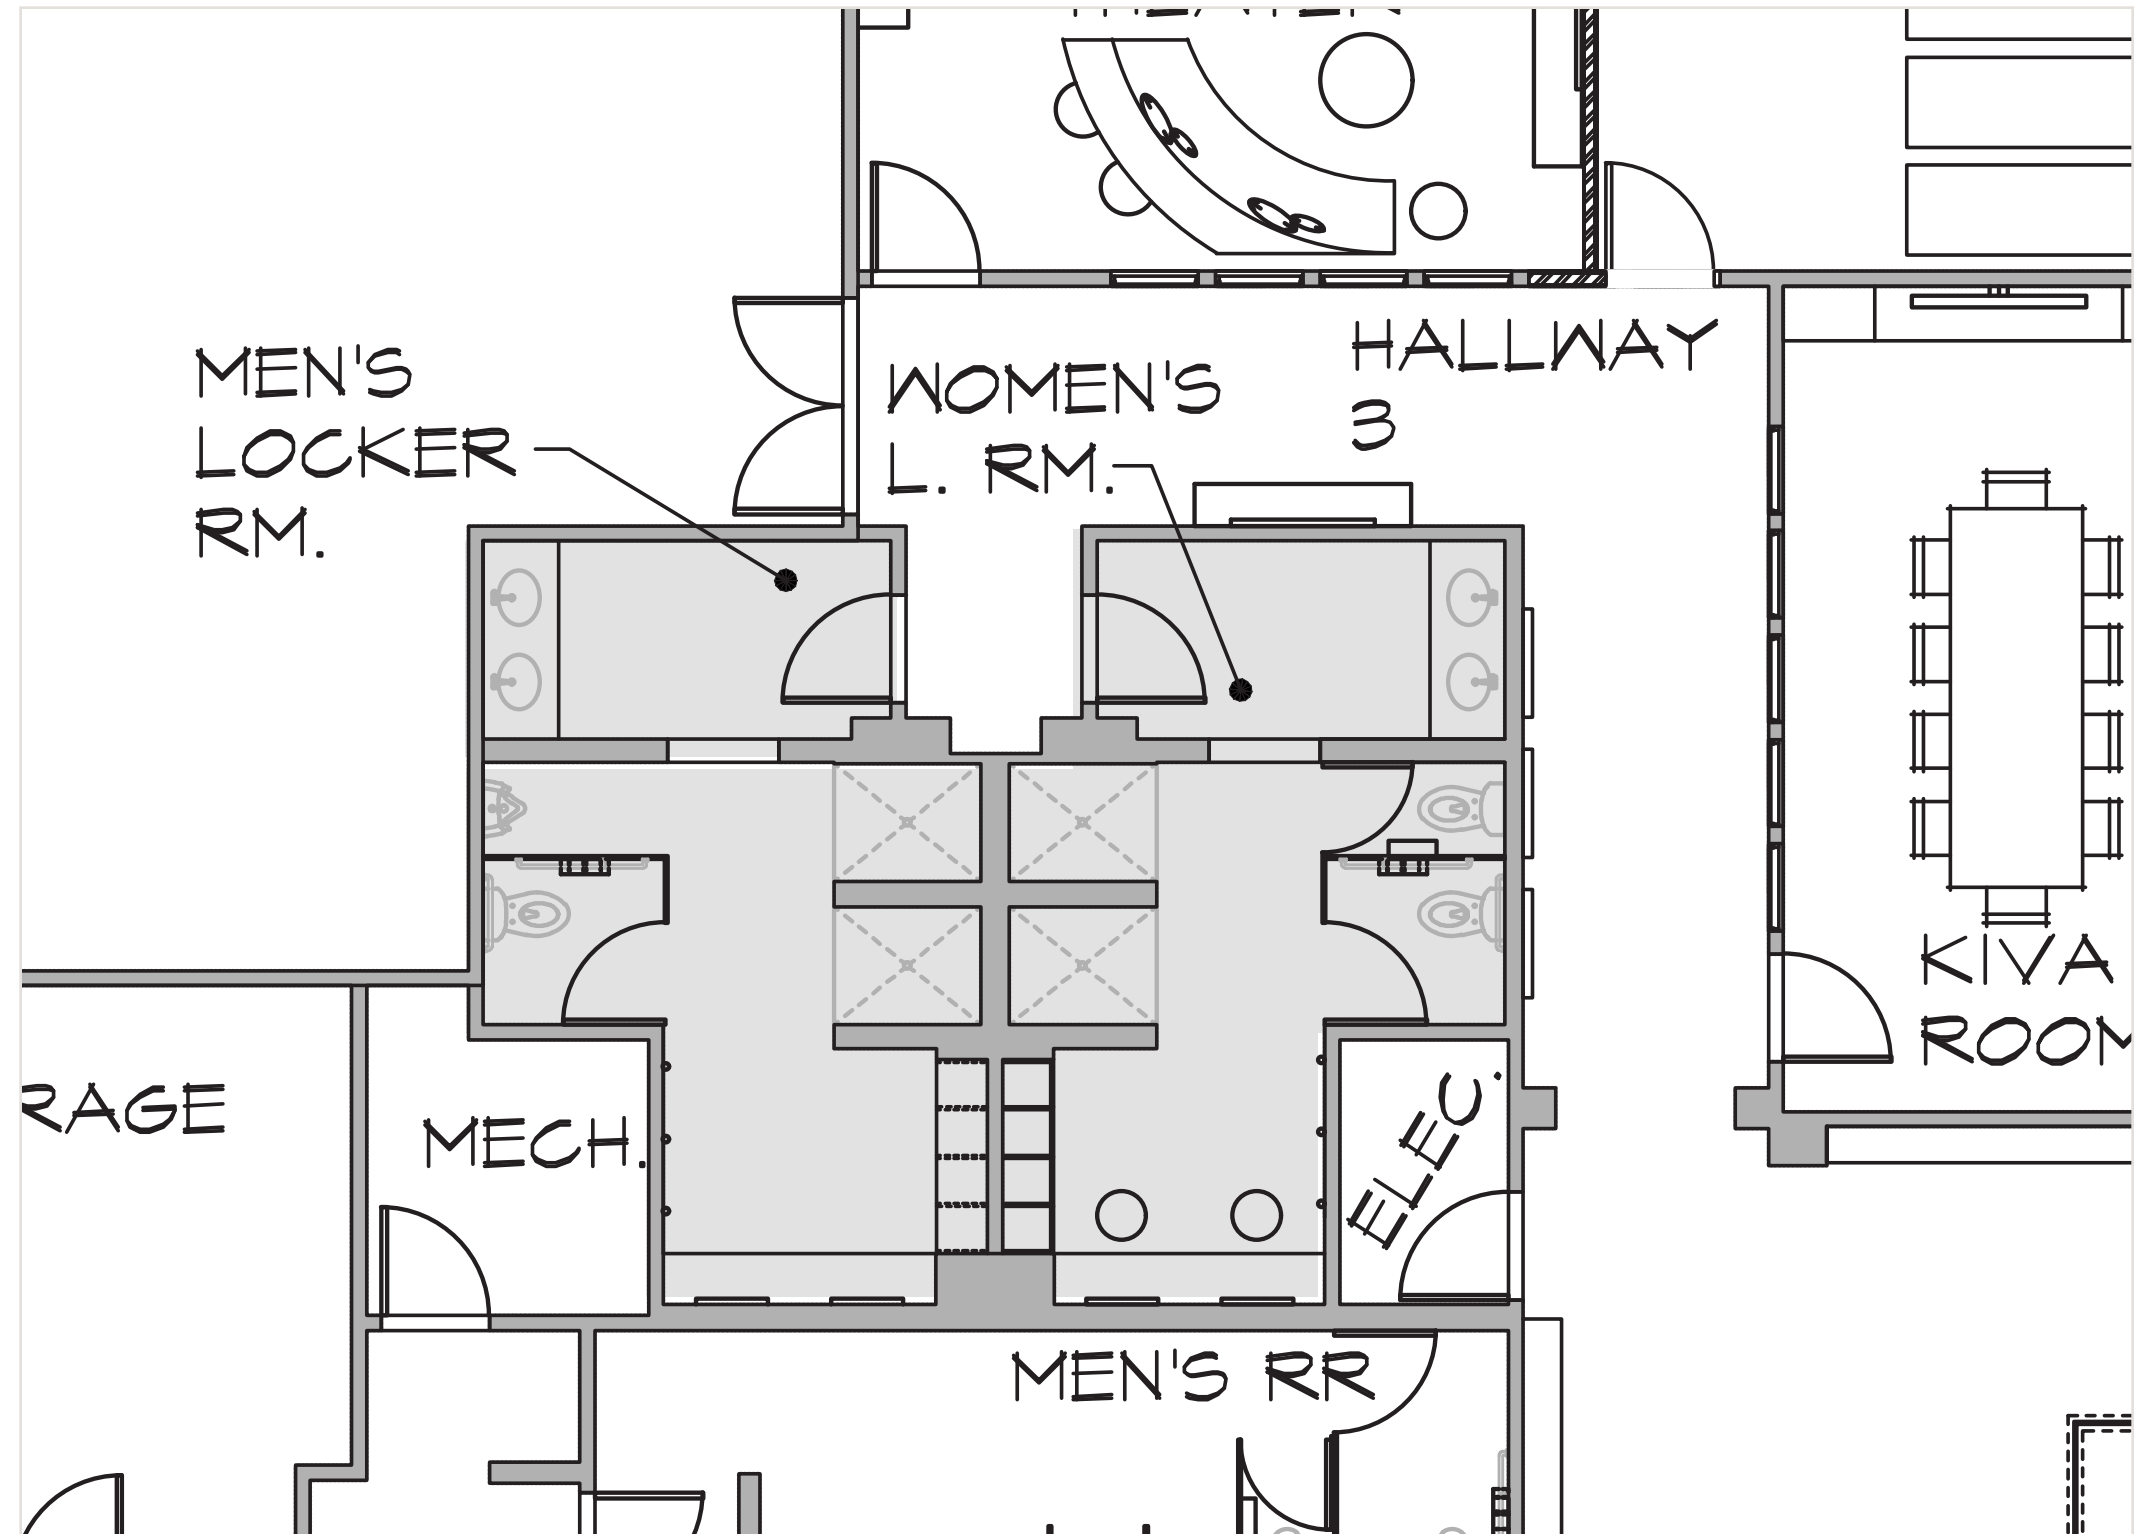


LOCKER ROOMS



ZELLIGE TILE




VANITY STATIONS W/ DRYERS

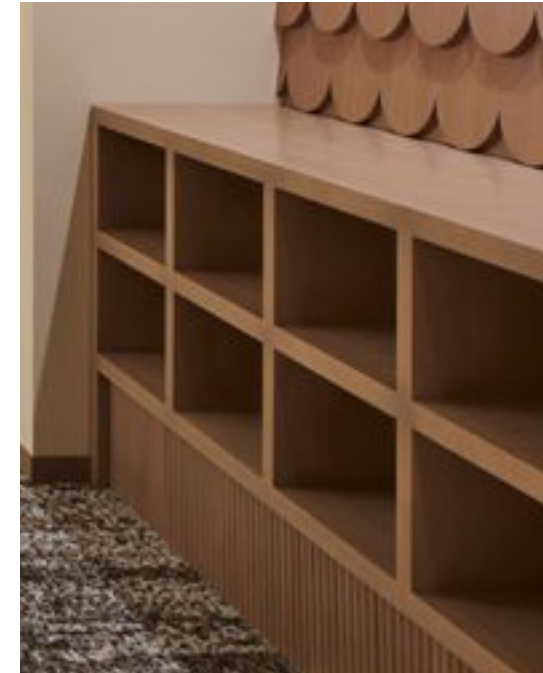

BUILT IN STORAGE CUBBIES




HOOKS & WALL PANELING

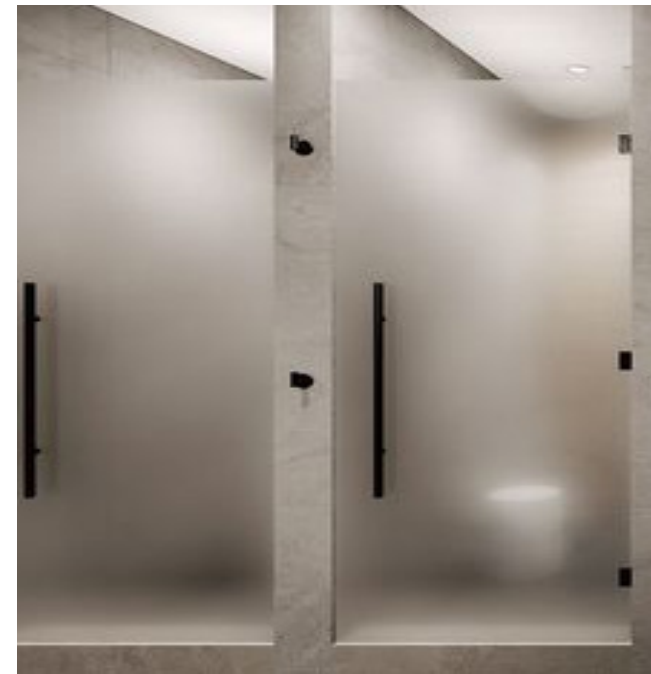

ETCHED GLASS SHOWER DOORS



BUILT IN BENCH WITH CUSHION

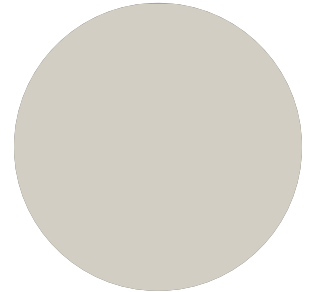

WALL PAINT



COUNTERTOP




WALL TILE





FLOOR TILE


LOCKER ROOMS

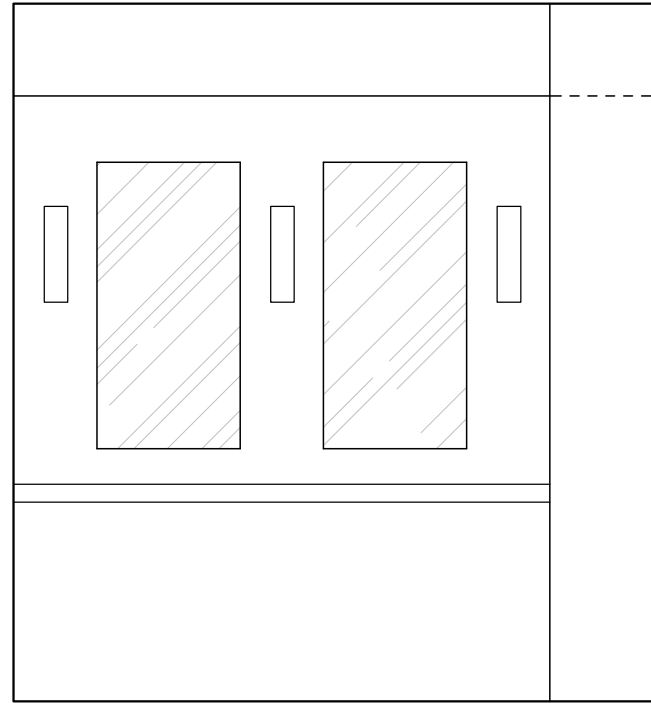


WOMEN'S LOCKER ROOM

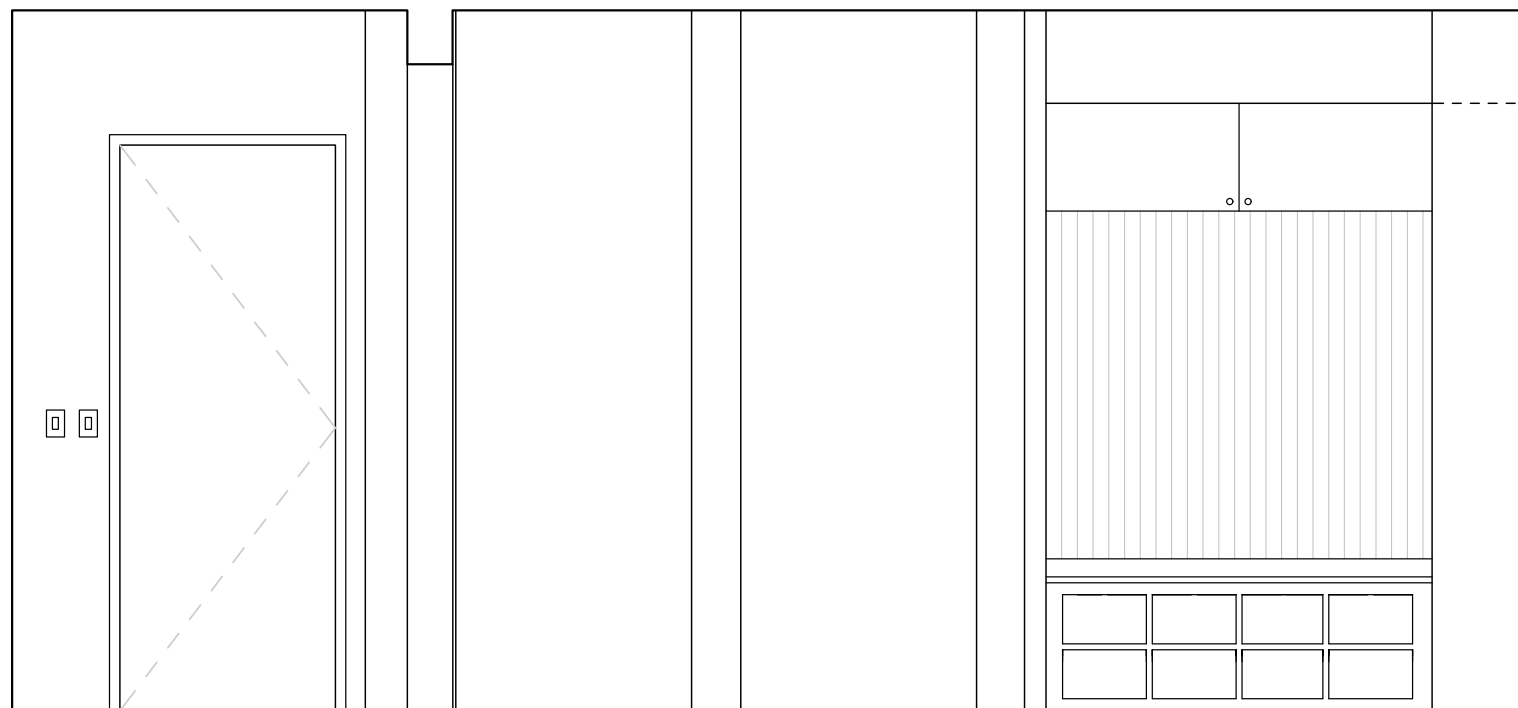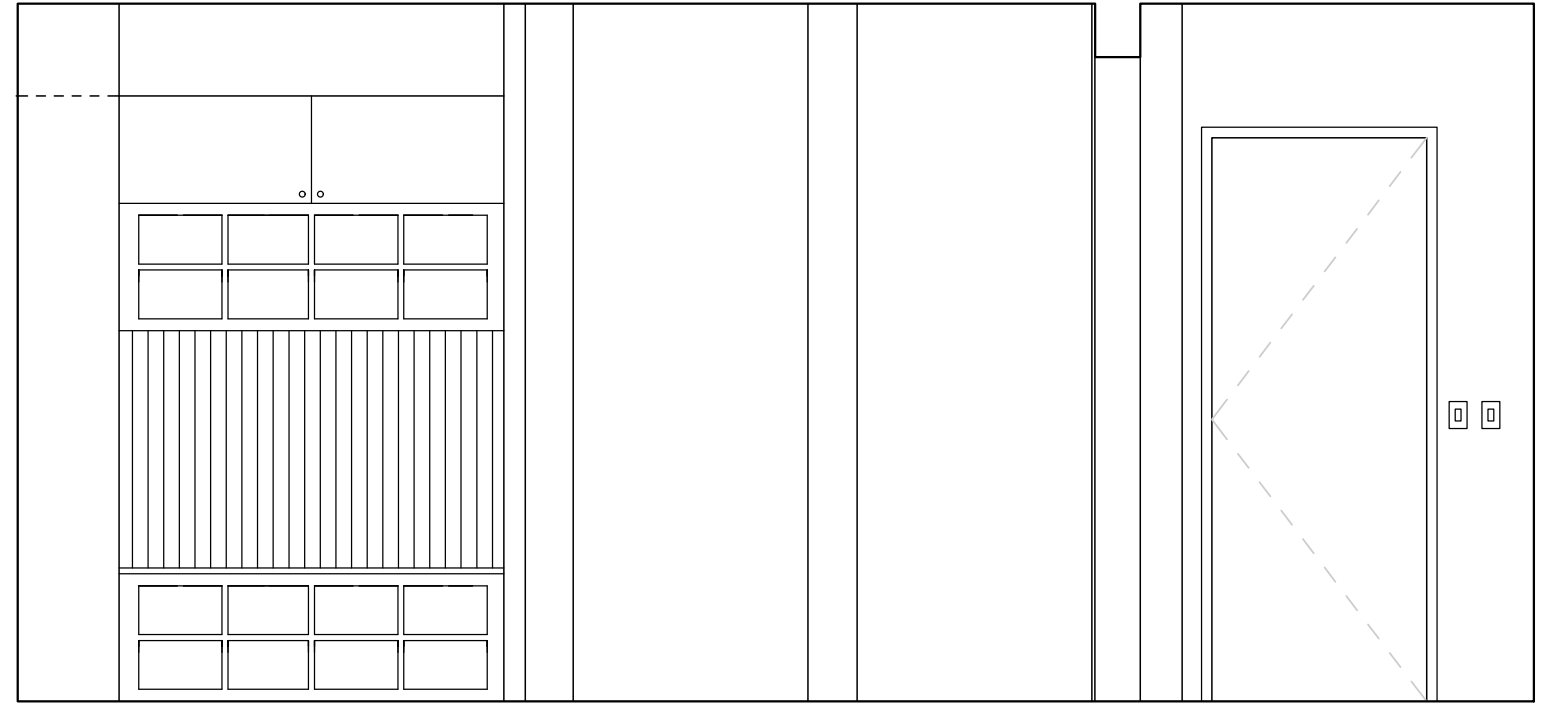

MEN'S LOCKER ROOM

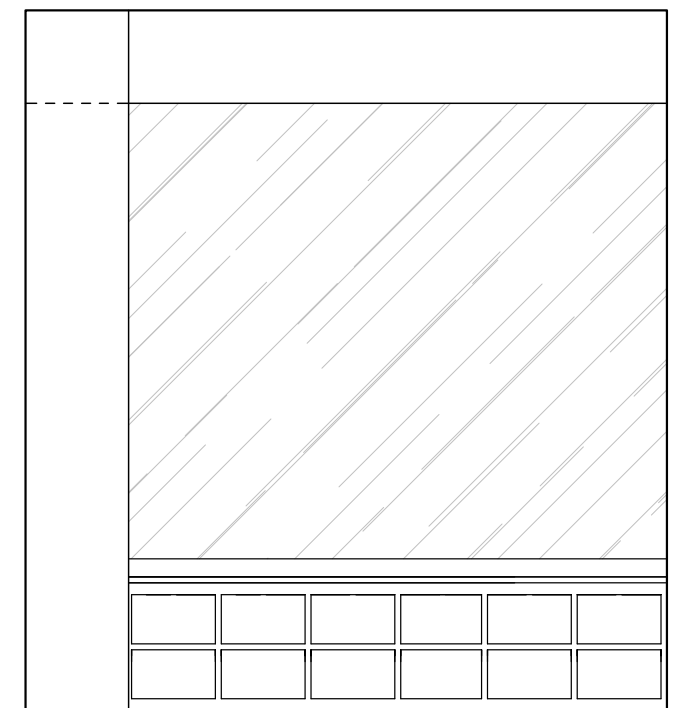

OFFICES

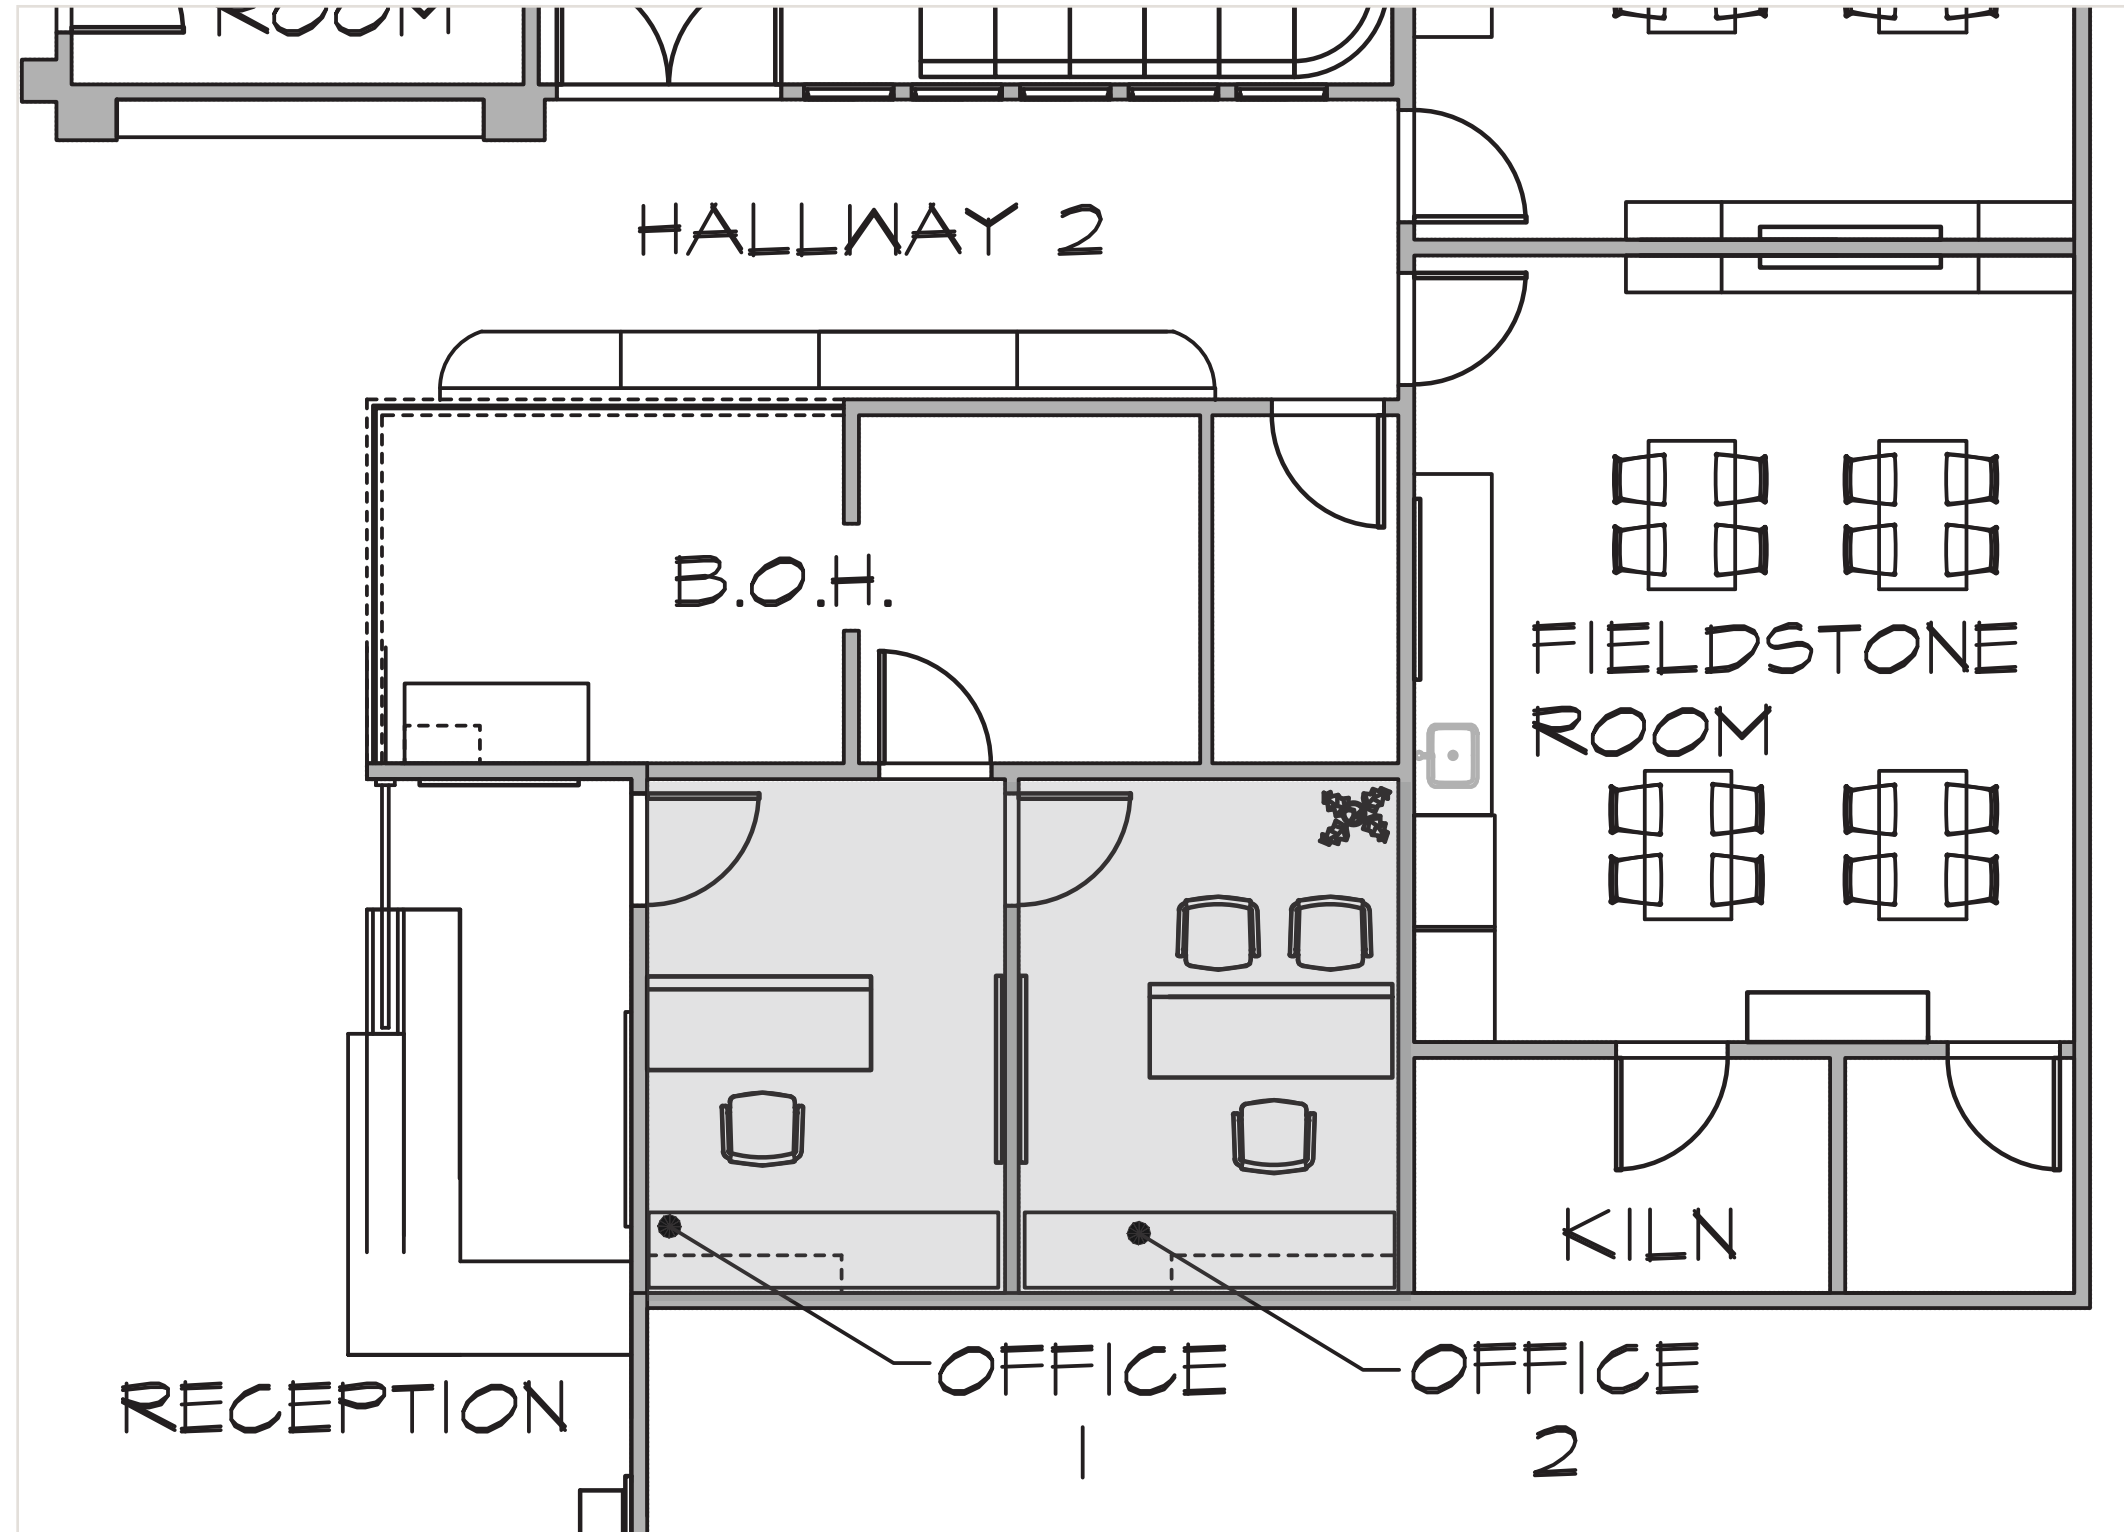


OFFICES




BULLETIN BOARD CONCEPT



GUEST CHAIR & ART

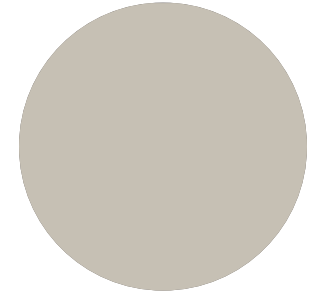

WALL PAINT

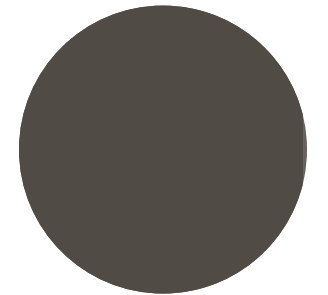

TRIM & DOORS



CARPET



PORCELAIN TILE